


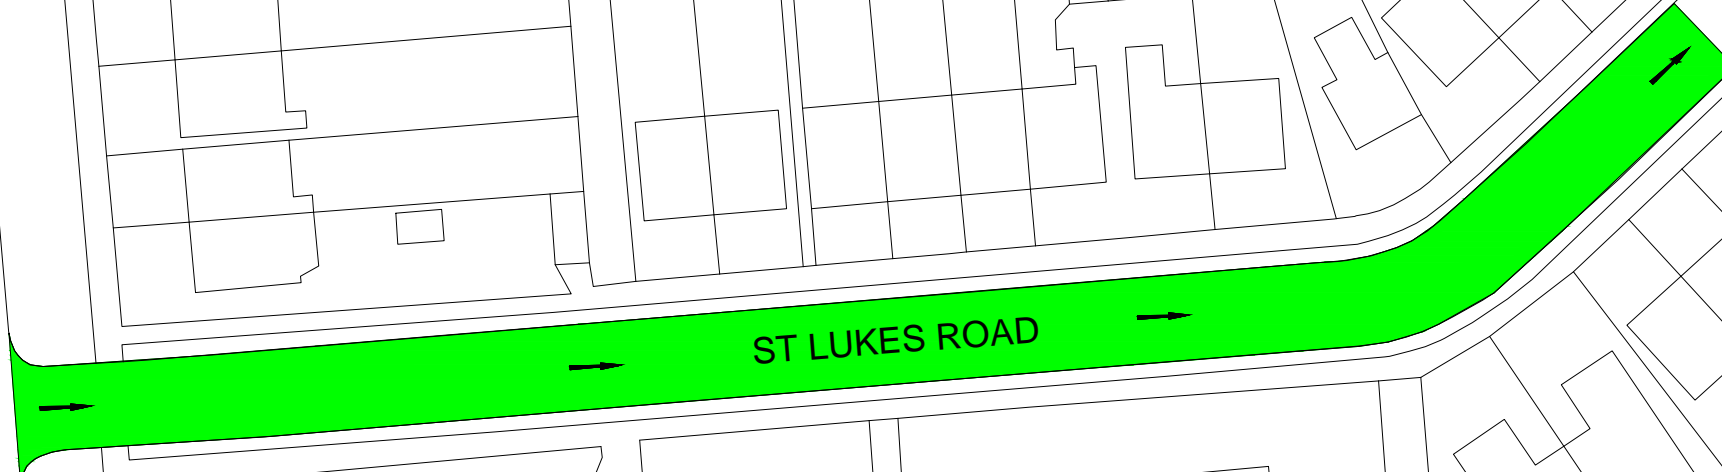

BOURNEMOUTH PARK ROAD

ST LUKES ROAD

ELY ROAD



**Southend-on-Sea  
Borough Council**

Department  
for Place

PO Box 5560, Civic Centre  
Victoria Avenue, Southend on Sea,  
SS2 6ZQ

Quality Project No. : PROJECT\_No

Project Title  
St Lukes Road  
General Arrangement

Drawing Title  
Proposed One Way Traffic Order

Designed by  
L. PEARMAN Scales © A3

Drawn Date 29/6/17 NTS

Checked Date / /

Approved Date / / Issued Date

Drawing Status

Advert A Working

Tender As Constructed

Drawing Number

**CD3118**

Reproduced from the Ordnance Survey  
mapping with the permission of The  
Controller of Her Majesty's Stationery  
Office © Crown copyright and database  
rights 2013. Unauthorised reproduction  
infringes Crown copyright and may lead to  
prosecutions or civil proceedings.  
Southend-on-Sea Borough Council Licence  
number 100019680