

SOUTHEND-ON-SEA BOROUGH COUNCIL
(CLIFFS PAVILION AREA) (PROHIBITION OF WAITING AND
PERMIT PARKING PLACES) (ZONE CP) ORDER 2016
(AMENDMENT NO. 1) ORDER 2018

Road Traffic Regulation Act 1984

NOTICE IS HEREBY GIVEN that Southend-on-Sea Borough Council proposes to make the above Order under Sections 1, 2, 4, 32, 35, 36, 47, 49, 53 and 124 (and part IV of Schedule 9) of the Road Traffic Regulation Act 1984 as amended by the Road Traffic Act 1991 and of all other enabling powers and after consultation with the Chief Officer of Police in accordance to Part III of Schedule 9 to the act of 1984 as amended by Part 6 of the Traffic Management Act 2004.

The general effect of the Order would be the introduction of permit parking places to facilitate the improvement of parking for residents in **San Remo Parade, between the hours of 11am to 9 pm daily.**

Map Tiles Nos. U15, V15 will be updated

A copy of the proposed Order, a map showing the roads to which the Order relates and a statement of the Council's reasons for proposing to make the Order may be inspected at the Contact Centre on the ground floor of the Civic Centre (address below) during normal office hours and on the Council's website at

http://www.southend.gov.uk/downloads/200434/traffic_regulation_orders and
<http://www.southendtraffweb.co.uk/consult/main.html>.

Any representations to the proposals, together with the grounds on which they are made, must be sent in writing to the **Deputy Chief Executive (Place) and marked for the attention of the Traffic Management & Road Safety Team at the address below by no later than 15th February 2018.**

All written representations received concerning Traffic Regulation Orders are public documents that may be inspected by any person on demand.

A Griffin
Chief Executive & Town Clerk

Civic Centre, Victoria Avenue,
Southend-on-Sea, Essex. SS2 6ER

Dated: 25th January 2018

**SOUTHEND-ON-SEA BOROUGH COUNCIL
(CLIFFS PAVILION AREA) (PROHIBITION OF WAITING &
PERMIT PARKING PLACES) (ZONE CP) ORDER 2016
(AMENDMENT NO. 1) ORDER 2018**

Road Traffic Regulation Act 1984

The Southend-on-Sea Borough Council, in exercise of its powers under Sections 1, 2, 4, 32, 35, 36, 47, 49, 53 and 124 (and part IV of Schedule 9) of the Road Traffic Regulation Act 1984 ("the Act"), and The Road Traffic Act 1991 and of all other enabling powers, and after consultation with the Chief Officer of Police in accordance with Part III of Schedule 9 to the Act, of 1984 as amended by part 6 of the Traffic Management Act 2004, hereby makes the following Order:-

The Southend-on-Sea Borough Council (Cliffs Pavilion Area) (Prohibition of Waiting and Permit Parking Places) (Zone CP) Order 2016 is hereby further amended by:

the addition of the items listed in Schedule 1 to this Order

This Order may be cited as The Southend-on-Sea Borough Council (Cliffs Pavilion Area) (Prohibition of Waiting & Permit Parking Places) (Zone CP) Order 2016 (Amendment No. 1) Order 2018 and shall come into effect on

Other than the amendments of this Order, The Southend-on-Sea Borough Council (Cliffs Pavilion Area) (Prohibition of Waiting and Permit Parking Places) (Zone CP) Order 2016 remains in full force and effect.

THE COMMON SEAL of the **SOUTHEND-ON-SEA**

BOROUGH COUNCIL was pursuant to a resolution

of the Council hereunto affixed this day

of Two Thousand and Eighteen

in the presence of:-

Proper Officer of the Council

SCHEDULE 1 - ADDITIONS

Road	Side of Road	Description	Hours of Operation
San Remo Parade	Both	In its entirety	11am to 9pm Daily

**SOUTHEND-ON-SEA BOROUGH COUNCIL
(CLIFFS PAVILION AREA) (PROHIBITION OF WAITING AND
PERMIT PARKING PLACES) (ZONE CP) ORDER 2016
(AMENDMENT NO. 1) ORDER 2018
Road Traffic Regulation Act 1984**


STATEMENT OF REASONS

San Remo Parade Westcliff-on-Sea

Southend-on-Sea Borough Council proposes to make the above-named Order following a parking review of the above road.



This follows on to concerns that have been raised by residents that all day non-resident parking is causing parking problems for residents and their visitors and access issues especially with charging coming into effect within the confines of the Cliffs Pavilion Parking Areas.

The proposal seeks to prevent commuter shopper, day visitors and visitors to the Cliffs Pavilion Theatre parking to allow parking space for residents and visitors to their homes. The proposed permit parking scheme will operate from 11.00 am to 9.00 pm daily inclusive any day not being Christmas Day or Good Friday,

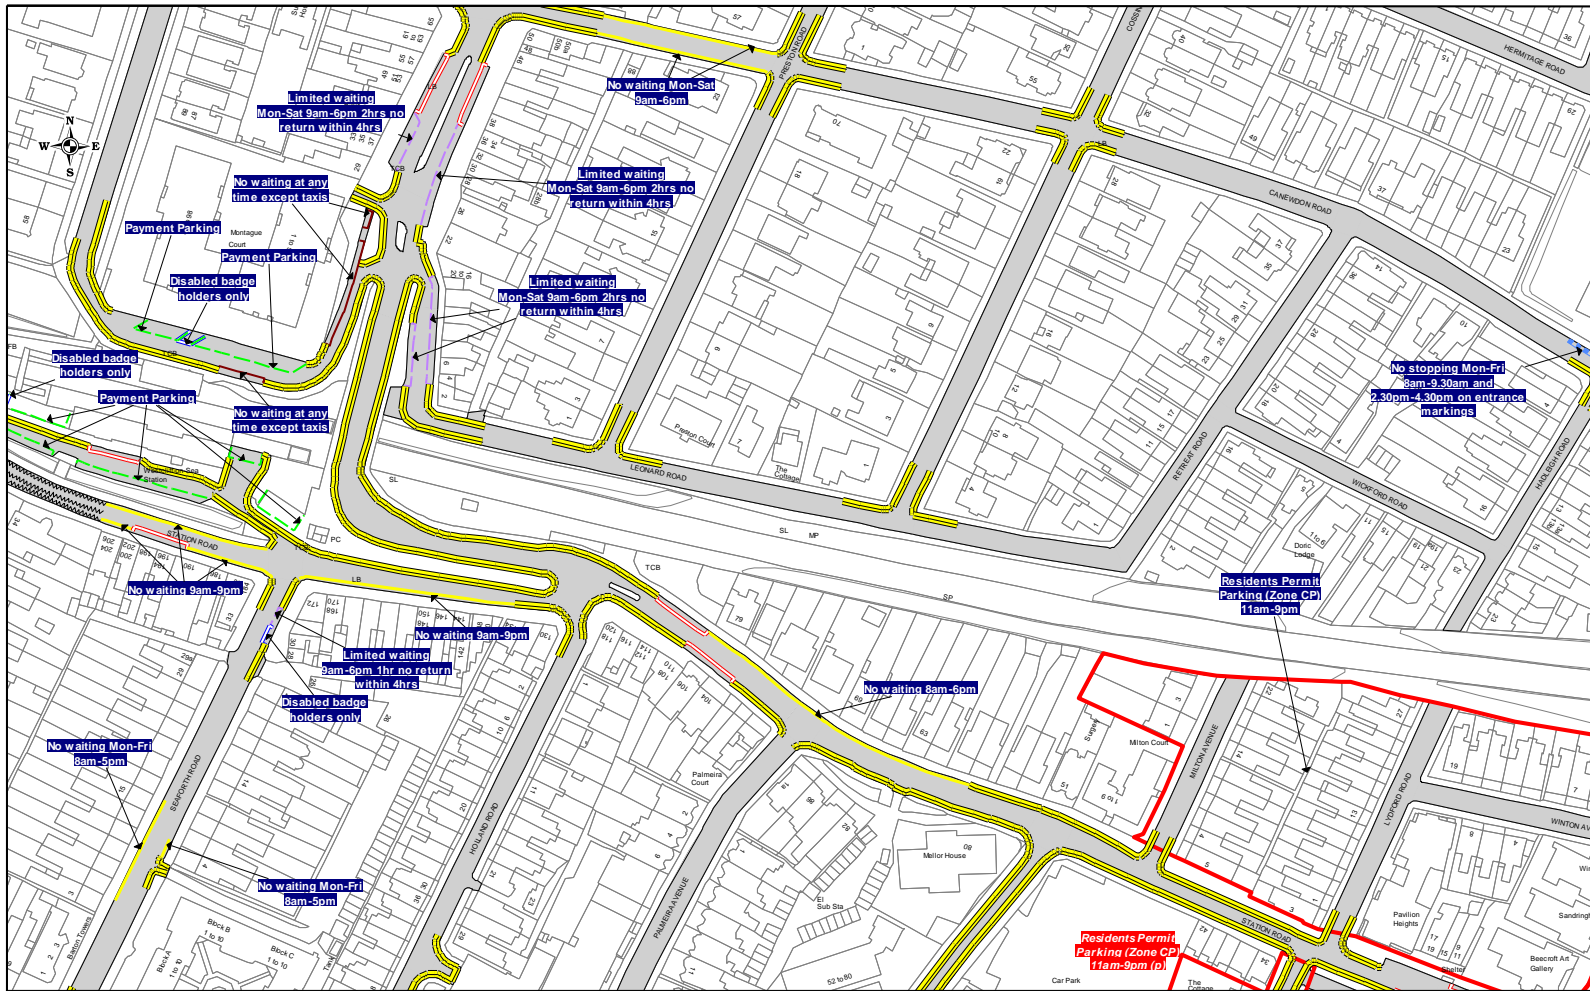


Order Title:
 The Southend-on-Sea Borough Council (Various Roads) (Stopping, Waiting, Loading and Unloading prohibitions and restrictions, Parking Places and Permit Parking Zones) (Consolidation) Order 2016

NOTE: SEE MAP SCHEDULE LEGEND FOR RESTRICTIONS DISPLAYED

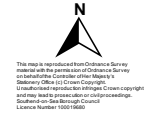
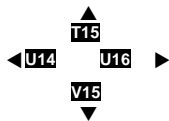


SCALE	1 : 1250 @ A3
DATE	22/01/2018
MAP	Tile Ref: U15
REVISION	12 PROPOSED

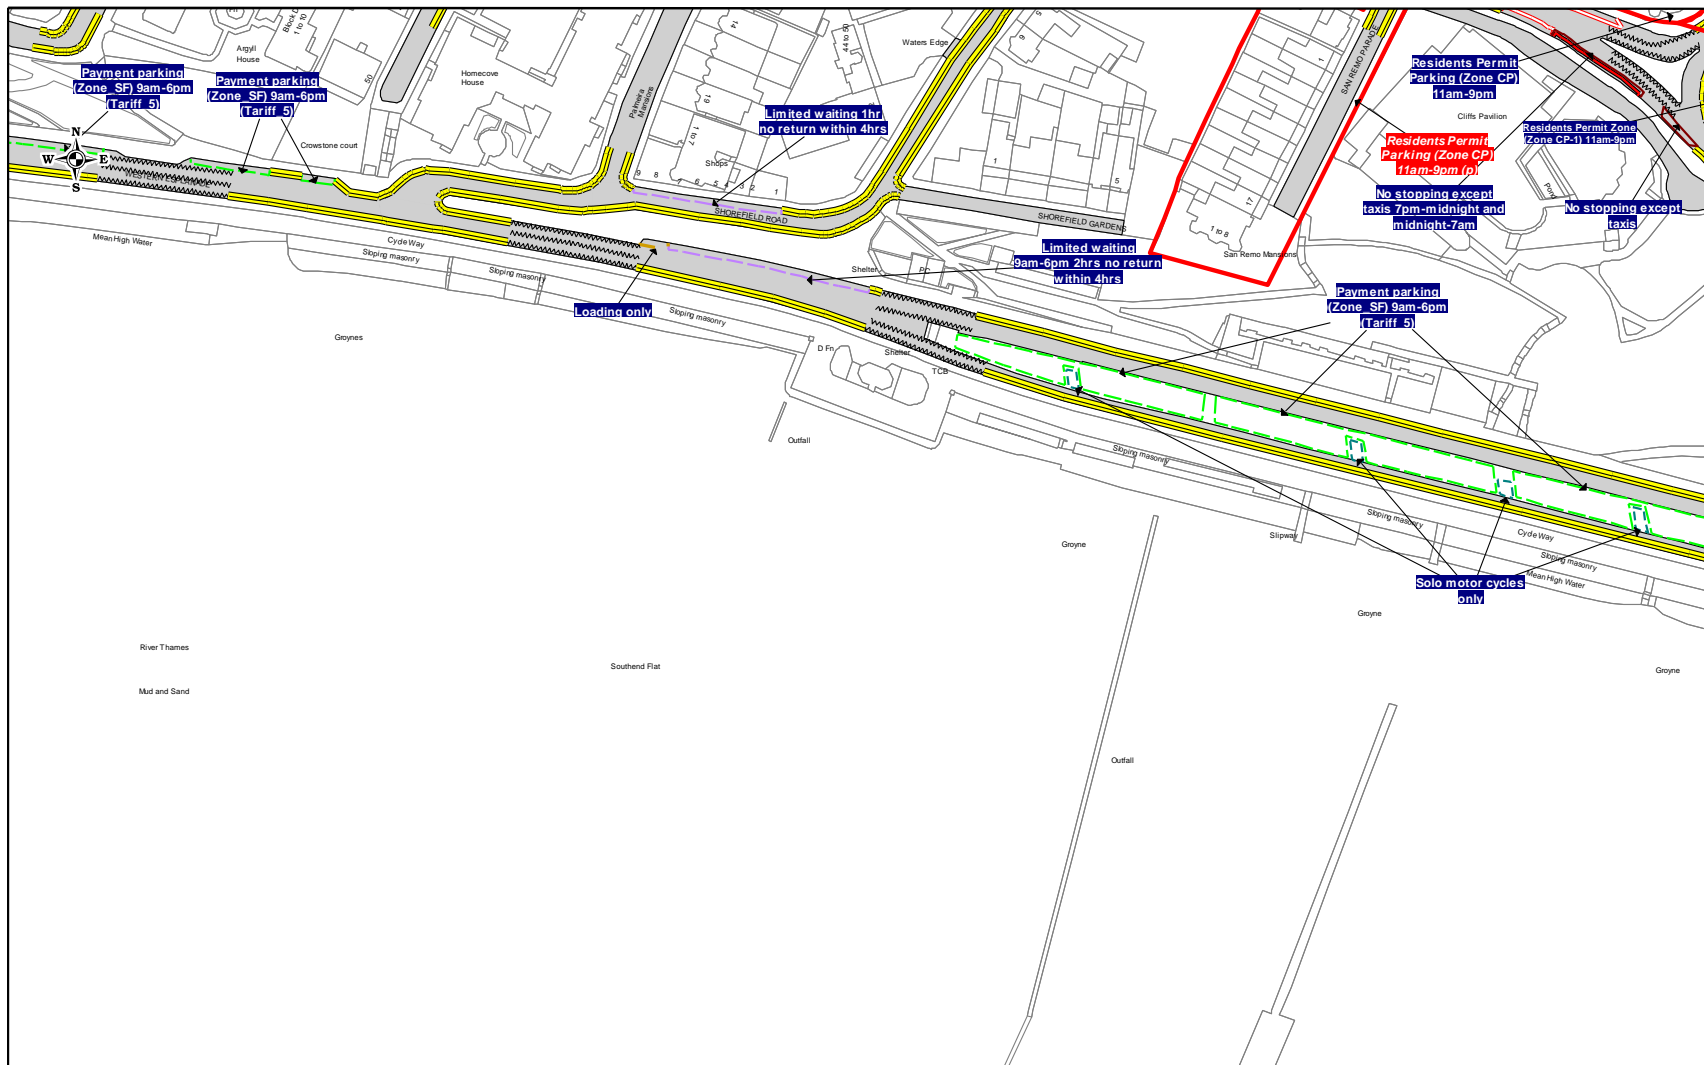

Order Title:
 The Southend-on-Sea Borough Council (Various Roads) (Stopping, Waiting, Loading and Unloading prohibitions and restrictions, Parking Places and Permit Parking Zones) (Consolidation) Order 2016

NOTE: SEE MAP SCHEDULE LEGEND FOR RESTRICTIONS DISPLAYED

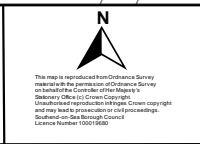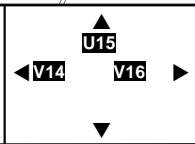

SCALE	1 : 1250 @ A3
DATE	22/01/2018
MAP	Tile Ref: V15
REVISION	16 PROPOSED

This map is reproduced from Ordnance Survey data under the permission of Ordnance Survey on behalf of the Controller of Her Majesty's Stationery Office in Crown Copyright. Unauthorised reproduction infringes Crown copyright and may lead to prosecution and imprisonment. Southend-on-Sea Borough Council Licence Number 100016680