


**Southend on Sea Borough Council**

Department for Place  
PO Box 5560, Civic Centre  
Victoria Avenue, Southend on Sea,  
SS2 6ZQ

Project Title <b>High Street Old Leigh</b>				Date <b>27/04/15</b>
Drawing Title <b>Strand Wharf Prohibition of Driving Order 2015</b>				Quality Project No. <b>12345</b>
				Scale @ A4 <b>1:250</b>
Designed DLC	Drawn by DLC	Checked by	Approved by	Drawing Number <b>SDWF_POD_ADV_V2</b>

Drawing Status	Preliminary	Tender	Working	As Constructed
----------------	-------------	--------	---------	----------------

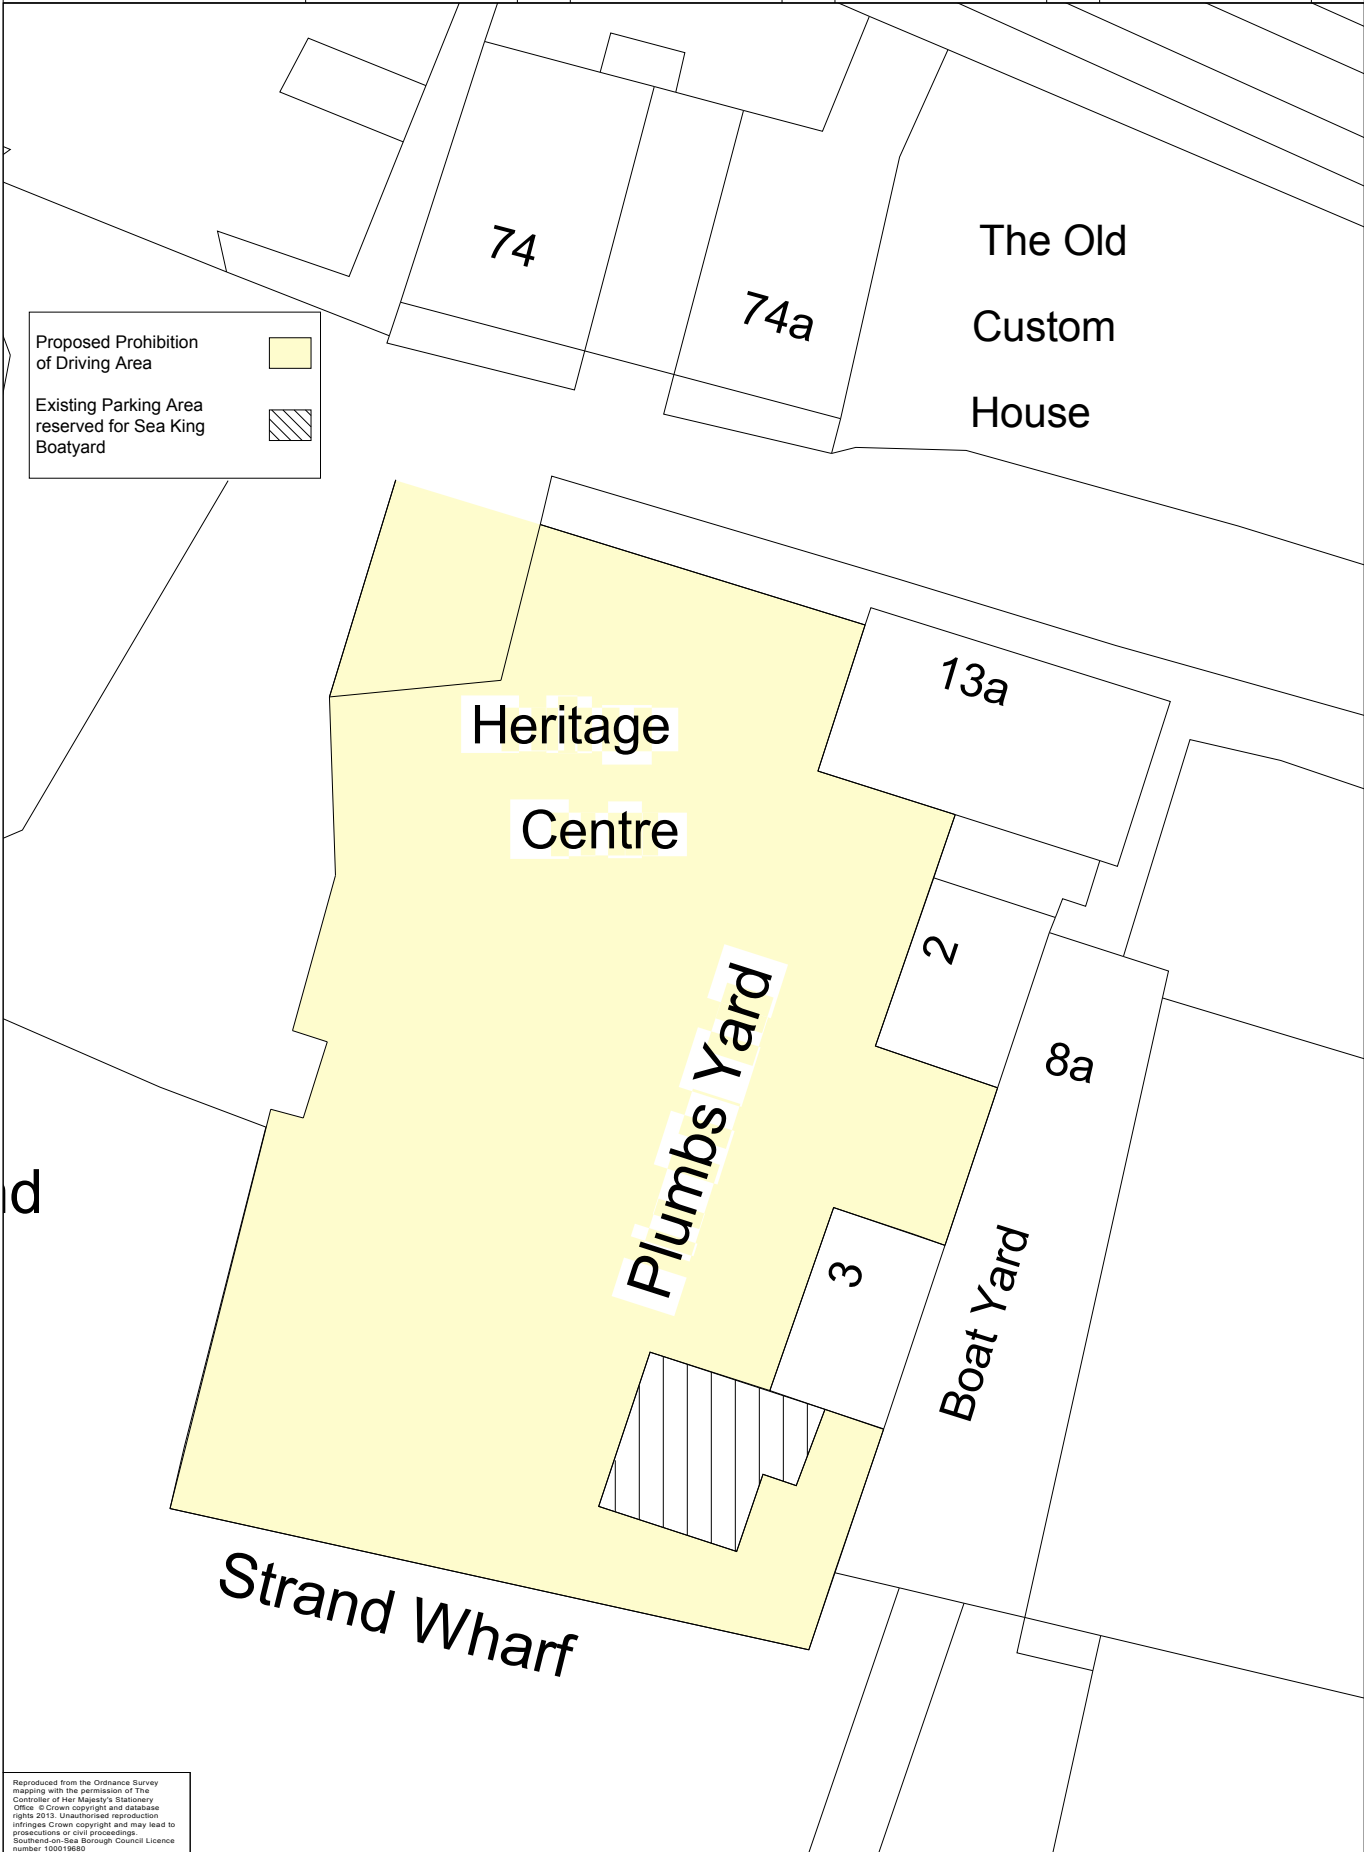

Reproduced from the Ordnance Survey mapping with the permission of The Controller of Her Majesty's Stationery Office. © Crown copyright and database rights 2013. Unauthorised reproduction infringes Crown copyright and may lead to prosecutions or civil proceedings. Southend-on-Sea Borough Council Licence number: 100019680