


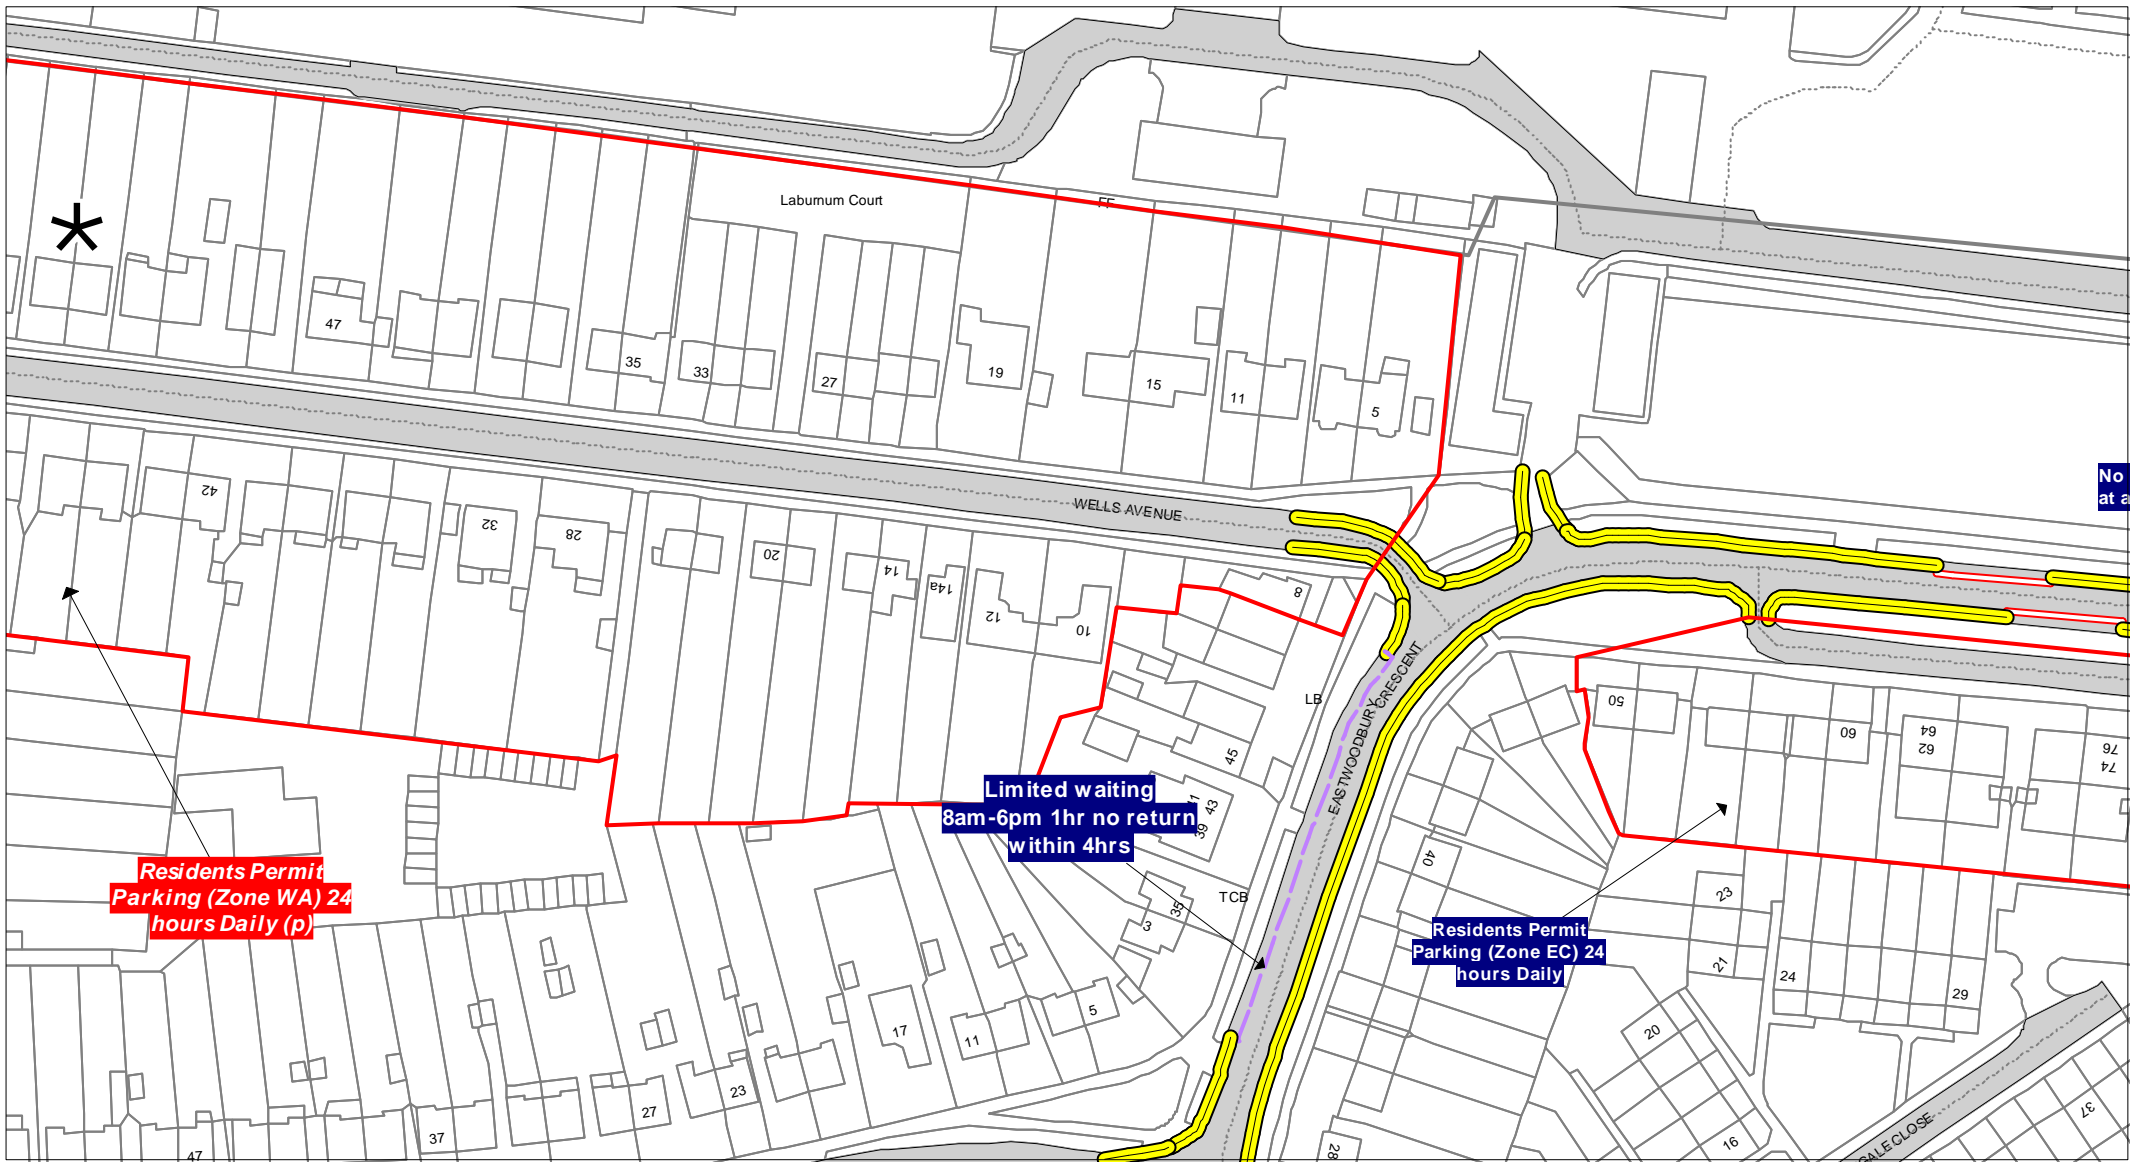

Wells Avenue RPS

© Crown copyright. All rights reserved
 Southend-on-Sea Borough Council
 Licence No. 100019680 2016

SCALE	1 : 1250
DATE	16/01/2019
DRAWING No.	
DRAWN BY	



Wells Avenue RPS

© Crown copyright. All rights reserved
 Southend-on-Sea Borough Council
 Licence No. 100019680 2016

SCALE	1 : 1250
DATE	16/01/2019
DRAWING No.	
DRAWN BY	



Wells Avenue RPS

© Crown copyright. All rights reserved
 Southend-on-Sea Borough Council
 Licence No. 100019680 2016

SCALE	1 : 3000
DATE	16/01/2019
DRAWING No.	
DRAWN BY	