

BOROUGH OF SOUTHEND ON SEA
THE SOUTHEND BOROUGH COUNCIL (WAITING, LOADING, STOPPING AND PARKING PLACES)
(CONSOLIDATION) ORDER 2021

- 1) NOTICE IS HEREBY GIVEN that Southend-on-Sea Borough Council proposes to make the amendments to the above Order under the Road Traffic Regulation Act 1984 as amended.
- 2) The general effect of the Order will be to introduce the following restrictions:
PTO1013
 - (a) No waiting at any time on Saraid Gardens, both sides of the bend outside number 23.
 - (b) Extend the current no waiting at any time restrictions on both sides of Rayleigh Road Service Road (Rochford Corner) outside number 143
 - (c) Reduce existing double yellow lines on Ashburnham Road and replace with Zone M resident parking bay, adjacent to number 18 Hamlet Road
- 3) Copies of the draft Order, plans and Statement of Reasons may be viewed (subject to COVID 19 restrictions) at the Contact Centre of the Civic Centre (address below) during normal office hours. Documents can also be viewed online at:-
<https://www.southend.gov.uk/tro> or <http://www.southendtraffweb.co.uk/consult/main.html>
- 4) Comments on the proposals together with the reasons for which they are made must be in writing to the Business Change and Development Team at the address below or by email to traffweb@southend.gov.uk by no later than 3rd September 2021.
- 5) All written representations received concerning Traffic Regulation Orders are public documents that may be inspected by any person on demand.

A Lewis
Interim Chief Executive & Town Clerk

Civic Centre, Victoria Avenue,
Southend-on-Sea, Essex. SS2 6ER

Date 13th August 2021

Statement of Reasons

for

Proposed waiting restrictions PTO1013

The Council on the 26th July 2021 authorised the advertising of the attached traffic orders

The purpose of the proposals is to:

- a) improve the movement of road traffic; to avoid danger to persons or other traffic using the road and preventing the likelihood of any such danger arising.
- b) Improving the residential nature of Ashburnham Road by increasing the residential parking bays.

August 2021

BOROUGH OF SOUTHEND

THE SOUTHEND BOROUGH COUNCIL (WAITING, LOADING, STOPPING AND PARKING PLACES) (CONSOLIDATION) (AMENDMENT No. *) ORDER 202*

ROAD TRAFFIC REGULATION ACT 1984

Made:

Coming into force:

Southend Borough Council (hereinafter referred to as “the Council”) in exercise of the powers under the Road Traffic Regulation Act 1984, (as amended) (“the Act”), and of all other enabling powers, and after consultation with the Chief Officer of Police in accordance with Part III of Schedule 9 to the Act, hereby make the following order:-

1. This Order shall come into operation on and may be cited as “The Southend Borough Council (Waiting, Loading, Stopping and Parking Places) (Consolidation) (Amendment No *) Order 202* (TT1013).
2. “The Southend Borough Council (Waiting, Loading, Stopping and Parking Places) Consolidation Order 2021 (TT1005)” (the 2021 Order) is amended as follows.

Amendments

3. Without prejudice to the validity of anything done or to the liability incurred in respect of any act or omission before the coming into operation of this Order the 2021 Order and shall have effect
 - a) the items represented on the plans in Schedule 1 to this Order shall replace those plans as listed in the appropriate Schedule to the 2021 Order.

THE COMMON SEAL of the **SOUTHEND-ON-SEA**

BOROUGH COUNCIL was pursuant to a resolution

of the Council hereunto affixed this day

of Two Thousand and Twenty-

in the presence of:-

Proper Officer of the Council

DRAFT

NOTES

The purpose of the proposals is to introduce the following restrictions:

- (a) No waiting at any time on Saraid Gardens, both sides of the bend outside number 23.
- (b) To extend the current no waiting at any time restrictions on Rayleigh Road Service Road (Rochford Corner) outside number 143
- (c) Ashburnham Road Reduce existing double yellow lines and replace with zone M resident parking bays, adjacent to number 18 Hamlet Road

DRAFT



No waiting at any time

**Resident permit holders only (Zone_M)
Mon-Sat 9am-6pm and Sun 11am-5pm**


No waiting at any time

© Crown copyright. All rights reserved
Southend-on-Sea Borough Council
Licence No. 100019680 2019



The Southend Borough Council (Waiting, Loading, Stopping and Parking Places)(Consolidation) Amendment No*)
Order 202*(TT1013 - ASHBURNHAM ROAD

SCALE	1 : 500
DATE	06/08/2021
DRAWING No.	
DRAWN BY	

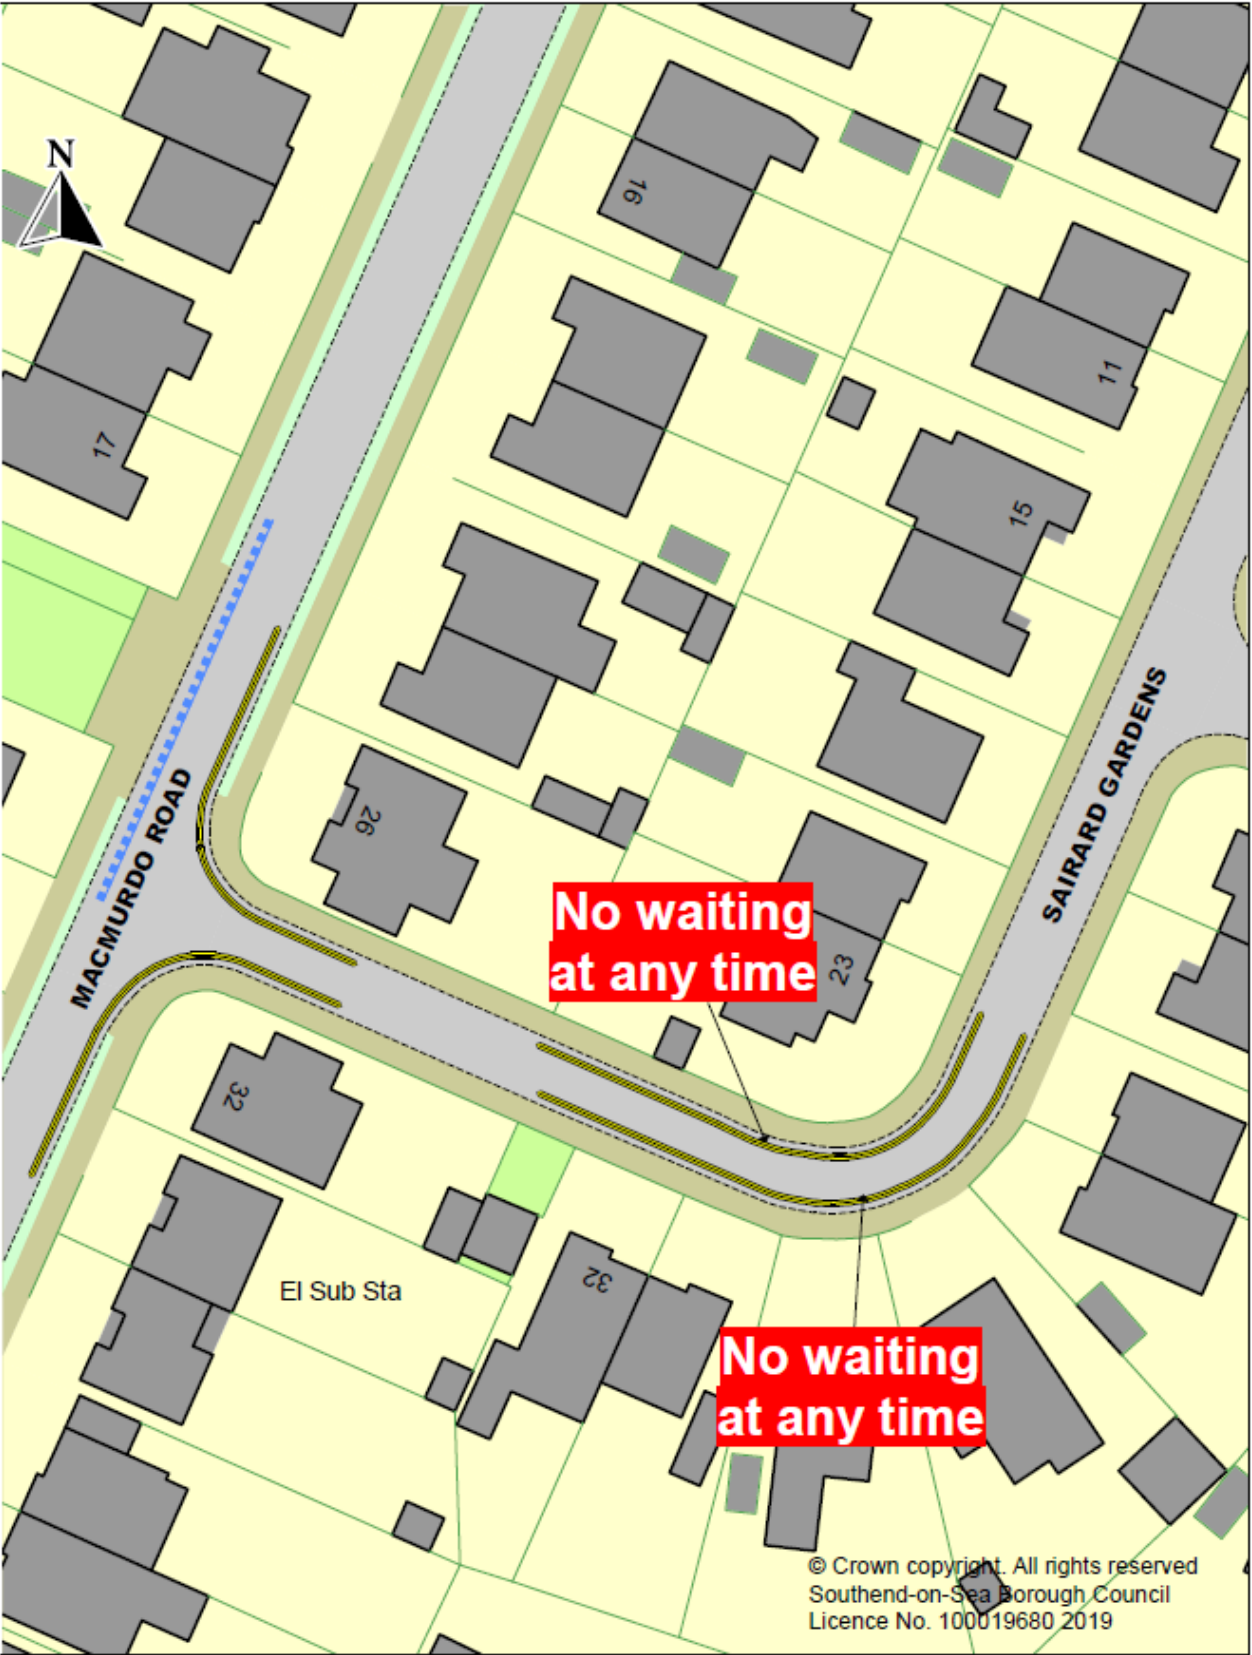

The Southend-on-Sea Borough Council (Various Roads)
 (Stopping, Waiting, Loading and Unloading, Prohibitions
 and Restrictions, Parking Places and Permit Parking
 Zones (Consolidation) Order 2021 (Amendment No1) -
 Sairard Gardens POW Order

SCALE	1 : 500
DATE	11/06/2021
DRAWING NO.	
DRAWN BY	



© Crown copyright. All rights reserved
 Southend-on-Sea Borough Council
 Licence No. 100019680 2019



The Southend Borough Council (Waiting, Loading, Stopping and Parking Places)(Consolidation)(Amendment No*) Order 202* (TT1013) - Rayleigh Road Service Road.

SCALE	1 : 500
DATE	06/08/2021
DRAWING No.	
DRAWN BY	