



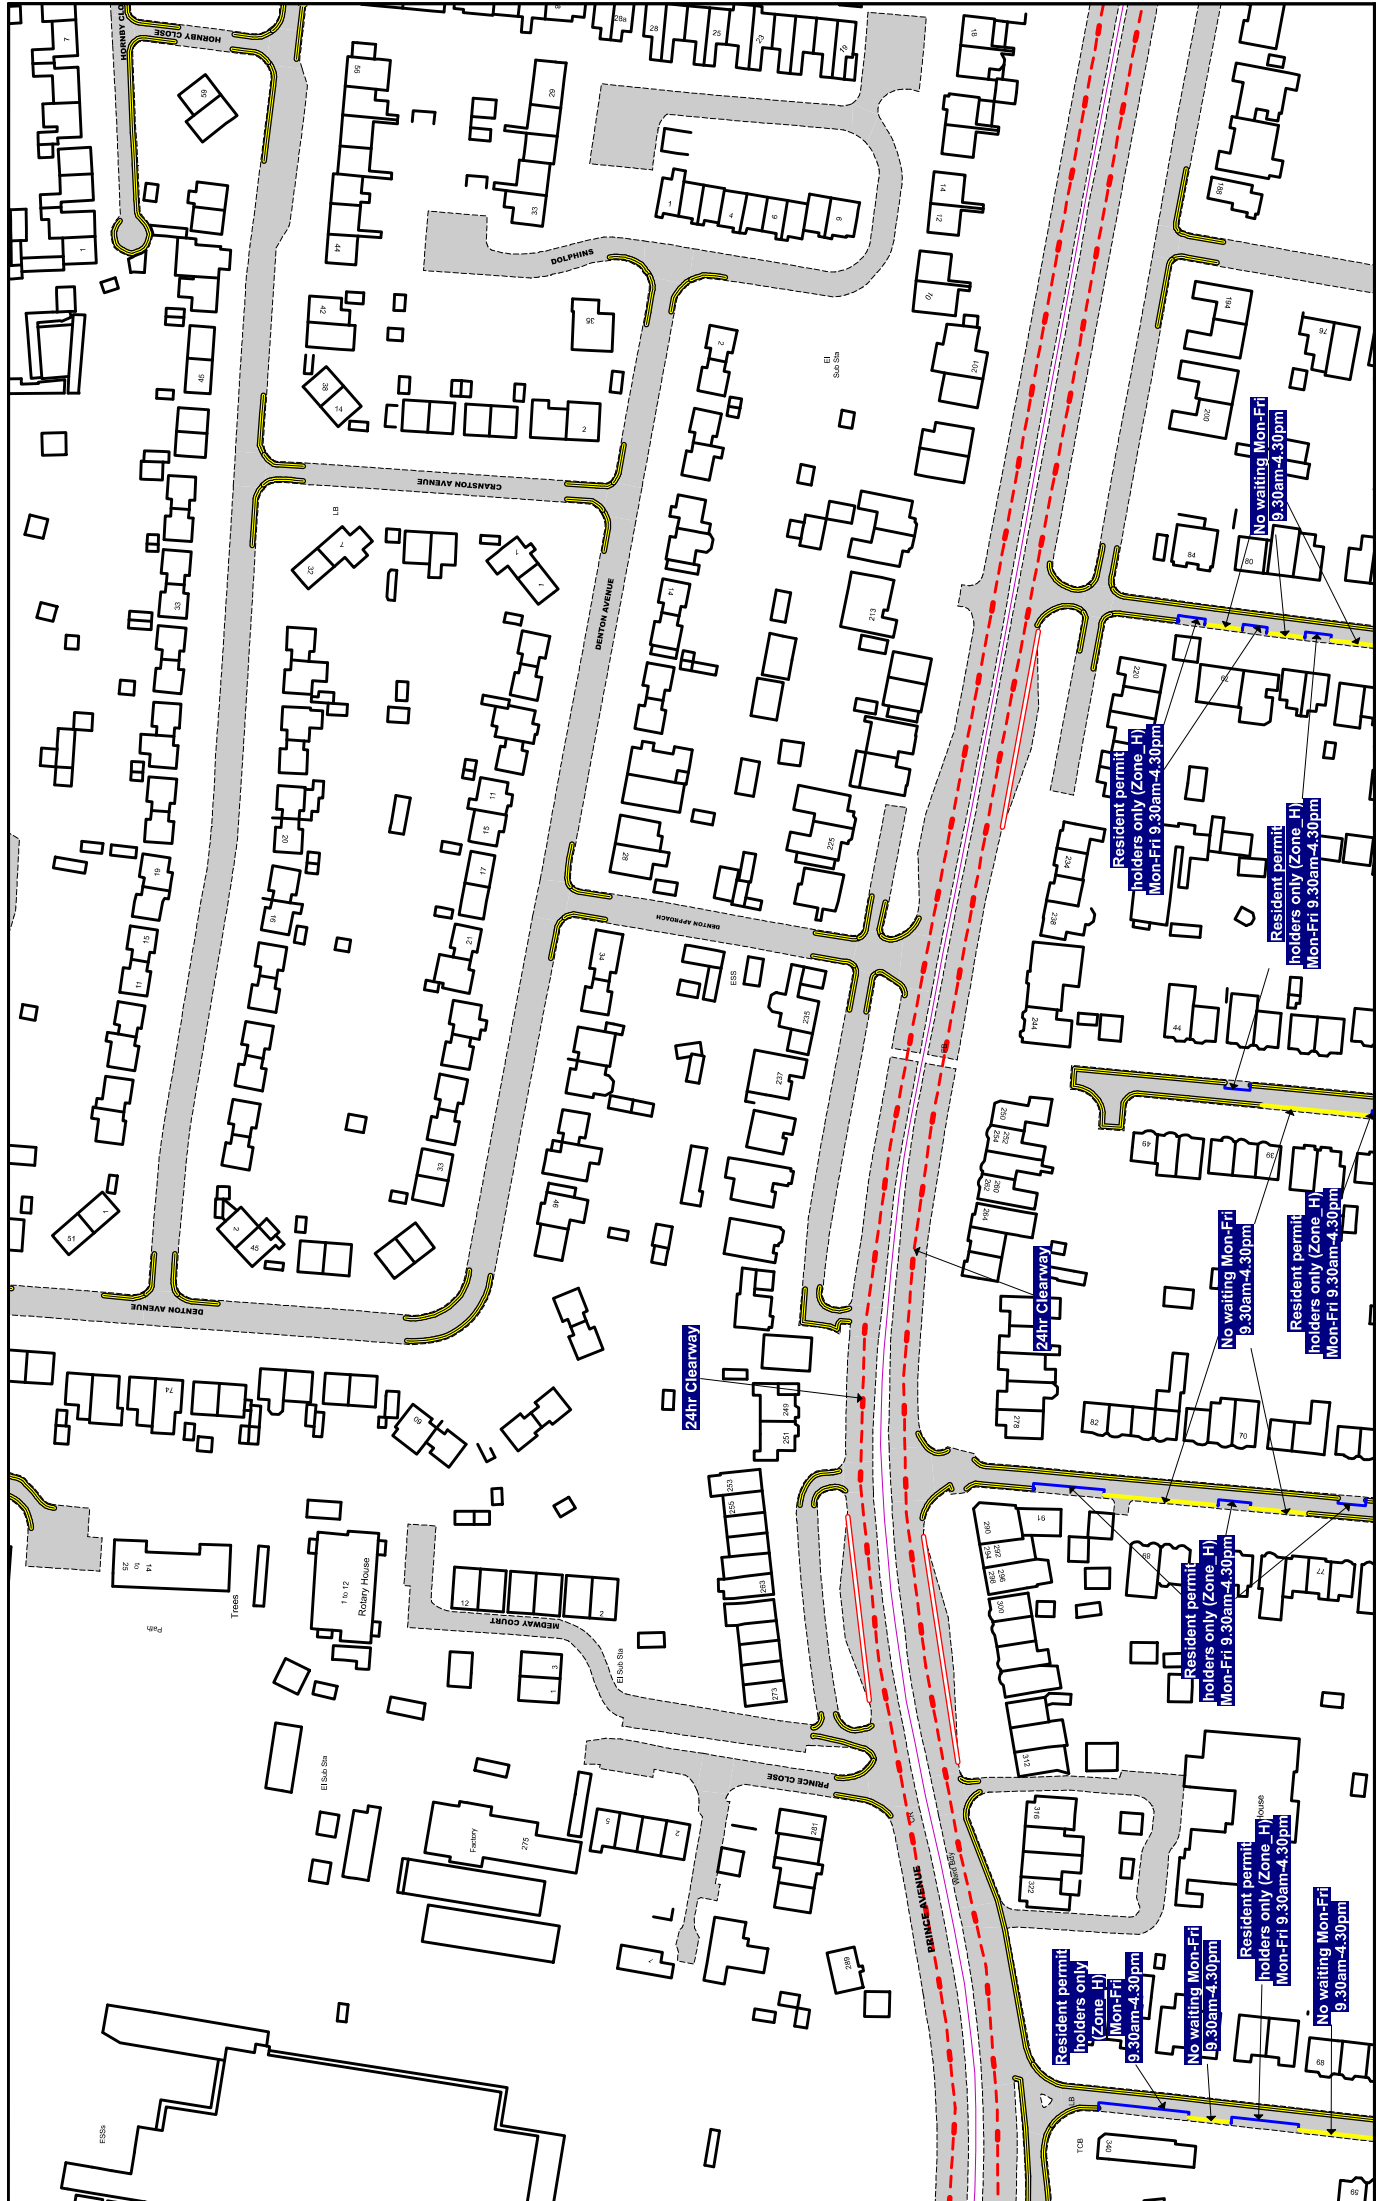

Order Title: The Southend Borough Council (Waiting, Loading, Stopping and Parking Places) (Map Based) (Consolidation) Order 2021		This map is reproduced from Ordnance Survey material with the permission of Ordnance Survey on behalf of the Crown. Copyright © Crown Copyright. Unauthorised reproduction infringes Crown copyright and may lead to prosecution or civil proceedings. Southend-on-Sea City Council Licence No: 100010660 2024		SCALE 1 : 1250		@ A3	
Southend-on-Sea City Council		DATE		MAP		Tile Ref: M14	
NOTE: SEE MAP SCHEDULE LEGEND FOR RESTRICTIONS DISPLAYED		REVISION		PROPOSED			



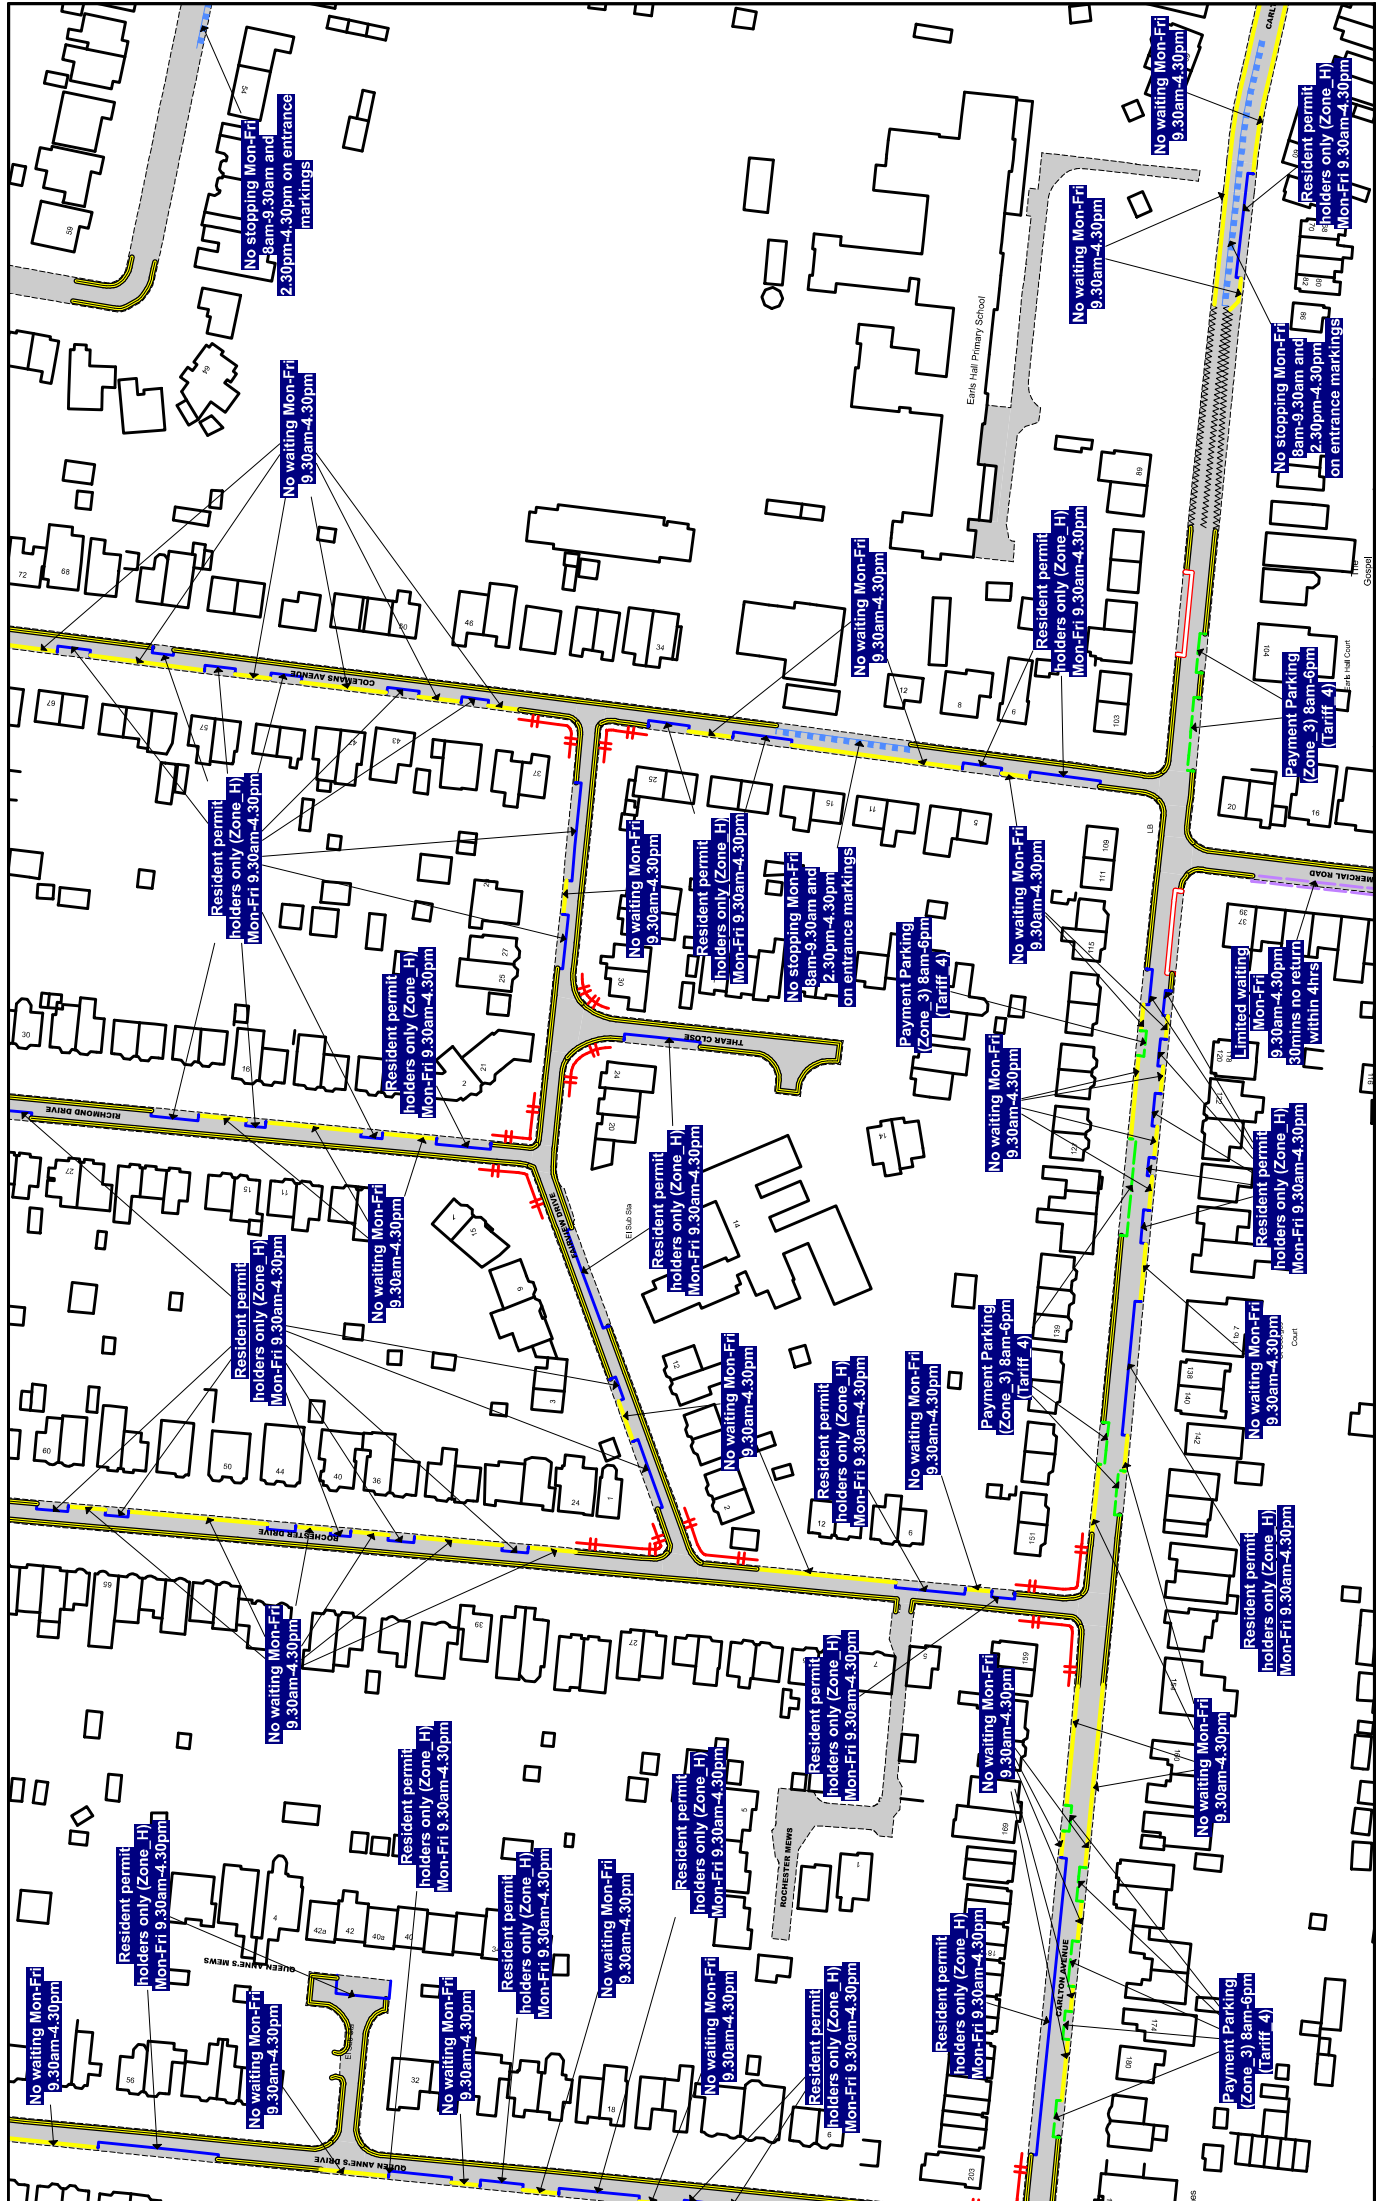

Southend-on-Sea
City Council

Order Title:
The Southend Borough Council (Waiting, Loading, Stopping and Parking Places) (Map Based) (Consolidation) Order 2021

NOTE: SEE MAP SCHEDULE LEGEND FOR RESTRICTIONS DISPLAYED

◀ M14

◀ N13

◀ N15

▶ O14

North Arrow

N

This map is reproduced from Ordnance Survey material with the permission of Ordnance Survey on behalf of the Crown. Copyright © 2021. All rights reserved. No reproduction in any form or by any means without the prior written permission of Ordnance Survey. Crown copyright and may lead to prosecution or civil proceedings. See City Council Licensing No. 10010660 2024

SCALE 1 : 1250 @ A3


DATE

MAP

REVISION

Tile Ref: N14

PROPOSED

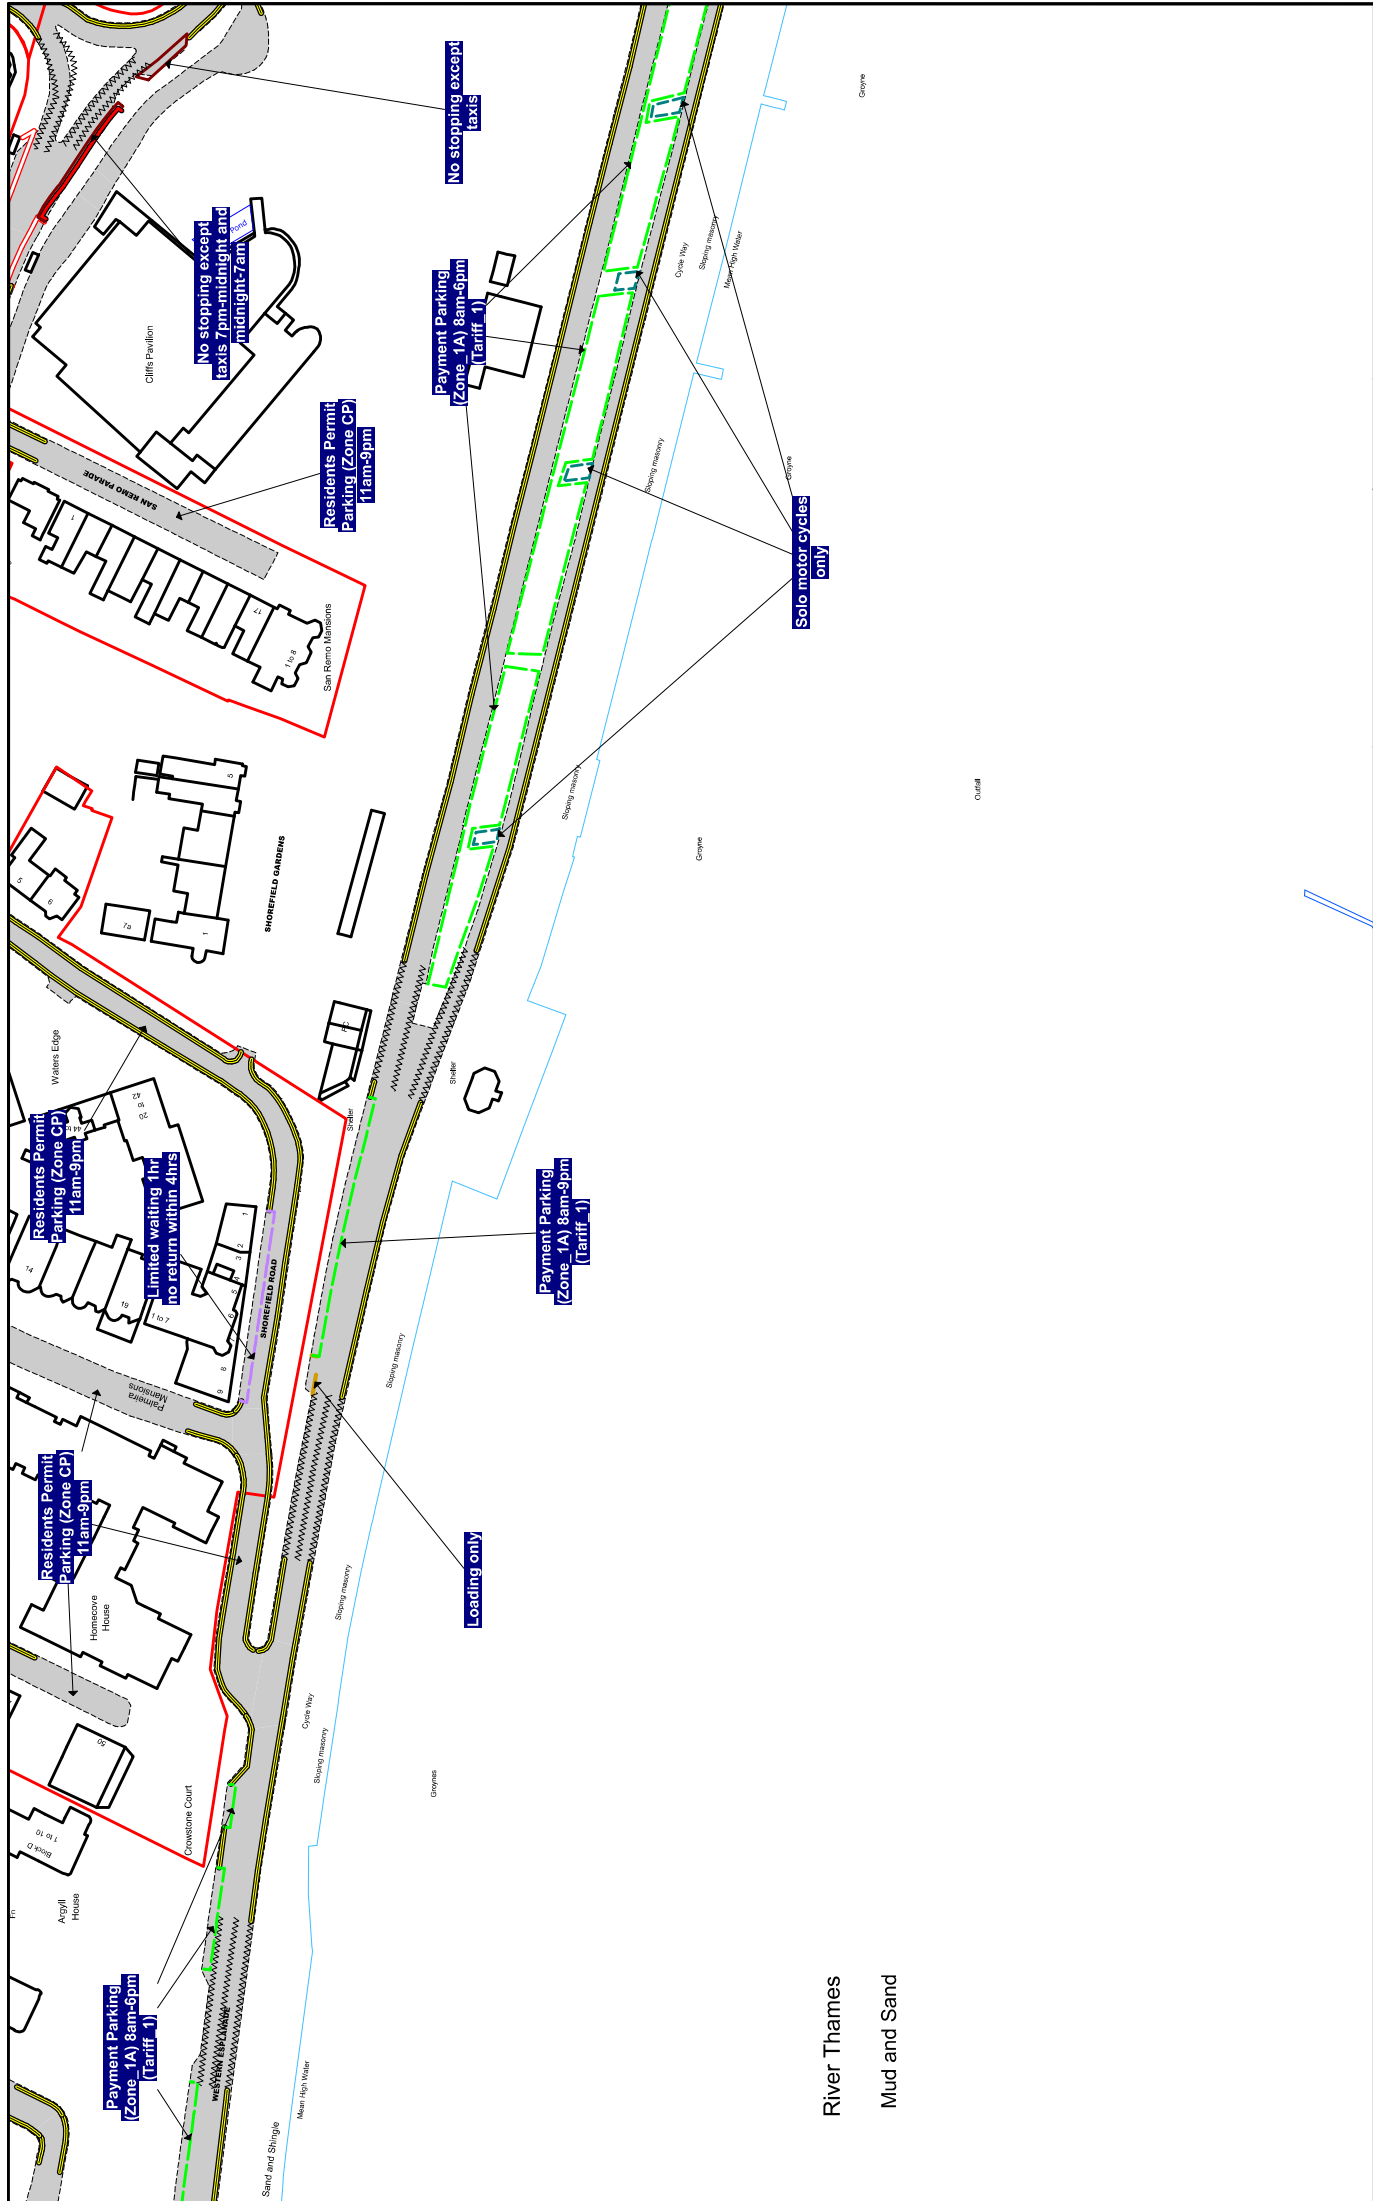

 Southend-on-Sea City Council	Order Title: The Southend Borough Council (Waiting, Loading, Stopping and Parking Places) (Map Based) (Consolidation) Order 2021			▲ U15 ◀ V14 V16 ▲ ▼ N 			This map is reproduced from Ordnance Survey material with the permission of Ordnance Survey on behalf of the Crown. Copyright © 2021. All rights reserved. No reproduction infringes Crown copyright and may lead to prosecution or civil proceedings. See City Council Licence No: 10010660 2024		
NOTE: SEE MAP SCHEDULE LEGEND FOR RESTRICTIONS DISPLAYED									
				SCALE			1 : 1250 @ A3		
				DATE					
				MAP			Tile Ref: V15		
				REVISION					
							PROPOSED		



	Order Title: The Southend Borough Council (Waiting, Loading, Stopping and Parking Places) (Map Based) (Consolidation) Order 2021 NOTE: SEE MAP SCHEDULE LEGEND FOR RESTRICTIONS DISPLAYED		N 		▲ V20 ▲ W21 ▼ W19 ▼		This map is reproduced from Ordnance Survey material with the permission of Ordnance Survey on behalf of the Crown. Copyright © 2021. All rights reserved. No part of this publication may be reproduced, stored in a retrieval system, or transmitted, in any form or by any means, electronic, mechanical, photocopying, recording, or by any information storage or retrieval system, without the prior written permission of Ordnance Survey. Any reproduction in whole or in part without the prior written permission of Ordnance Survey is prohibited. Ordnance Survey is a registered trademark of Ordnance Survey Limited. Licence No: 100019680 2024		SCALE	1 : 1250 @ A3
									DATE	
									MAP	Tile Ref: W20
									REVISION	
										PROPOSED



 Order Title: The Southend Borough Council (Waiting, Loading, Stopping and Parking Places) (Map Based) (Consolidation) Order 2021 NOTE: SEE MAP SCHEDULE LEGEND FOR RESTRICTIONS DISPLAYED	<
--	--



Eastern Esplanade



This map is reproduced from
Ordnance Survey material with the
permission of Ordnance Survey on
behalf of the Controller of Her
Majesty's Stationery Office © Crown
Copyright. Unauthorised
reproduction infringes Crown
copyright and may lead to
prosecution or civil proceedings.
Southend-on-Sea City Council
Licence No: 100019680 2024


Scale - 1 : 800 at A3 size

Page Number - Page 1 of 3

Creation Date - 05/03/2024

Key to Restriction Types Displayed

-  Introduce Payment Parking
(Zone_1A) 8am-9pm (Tariff_1)
to replace Unrestricted Parking
-  Existing Restrictions

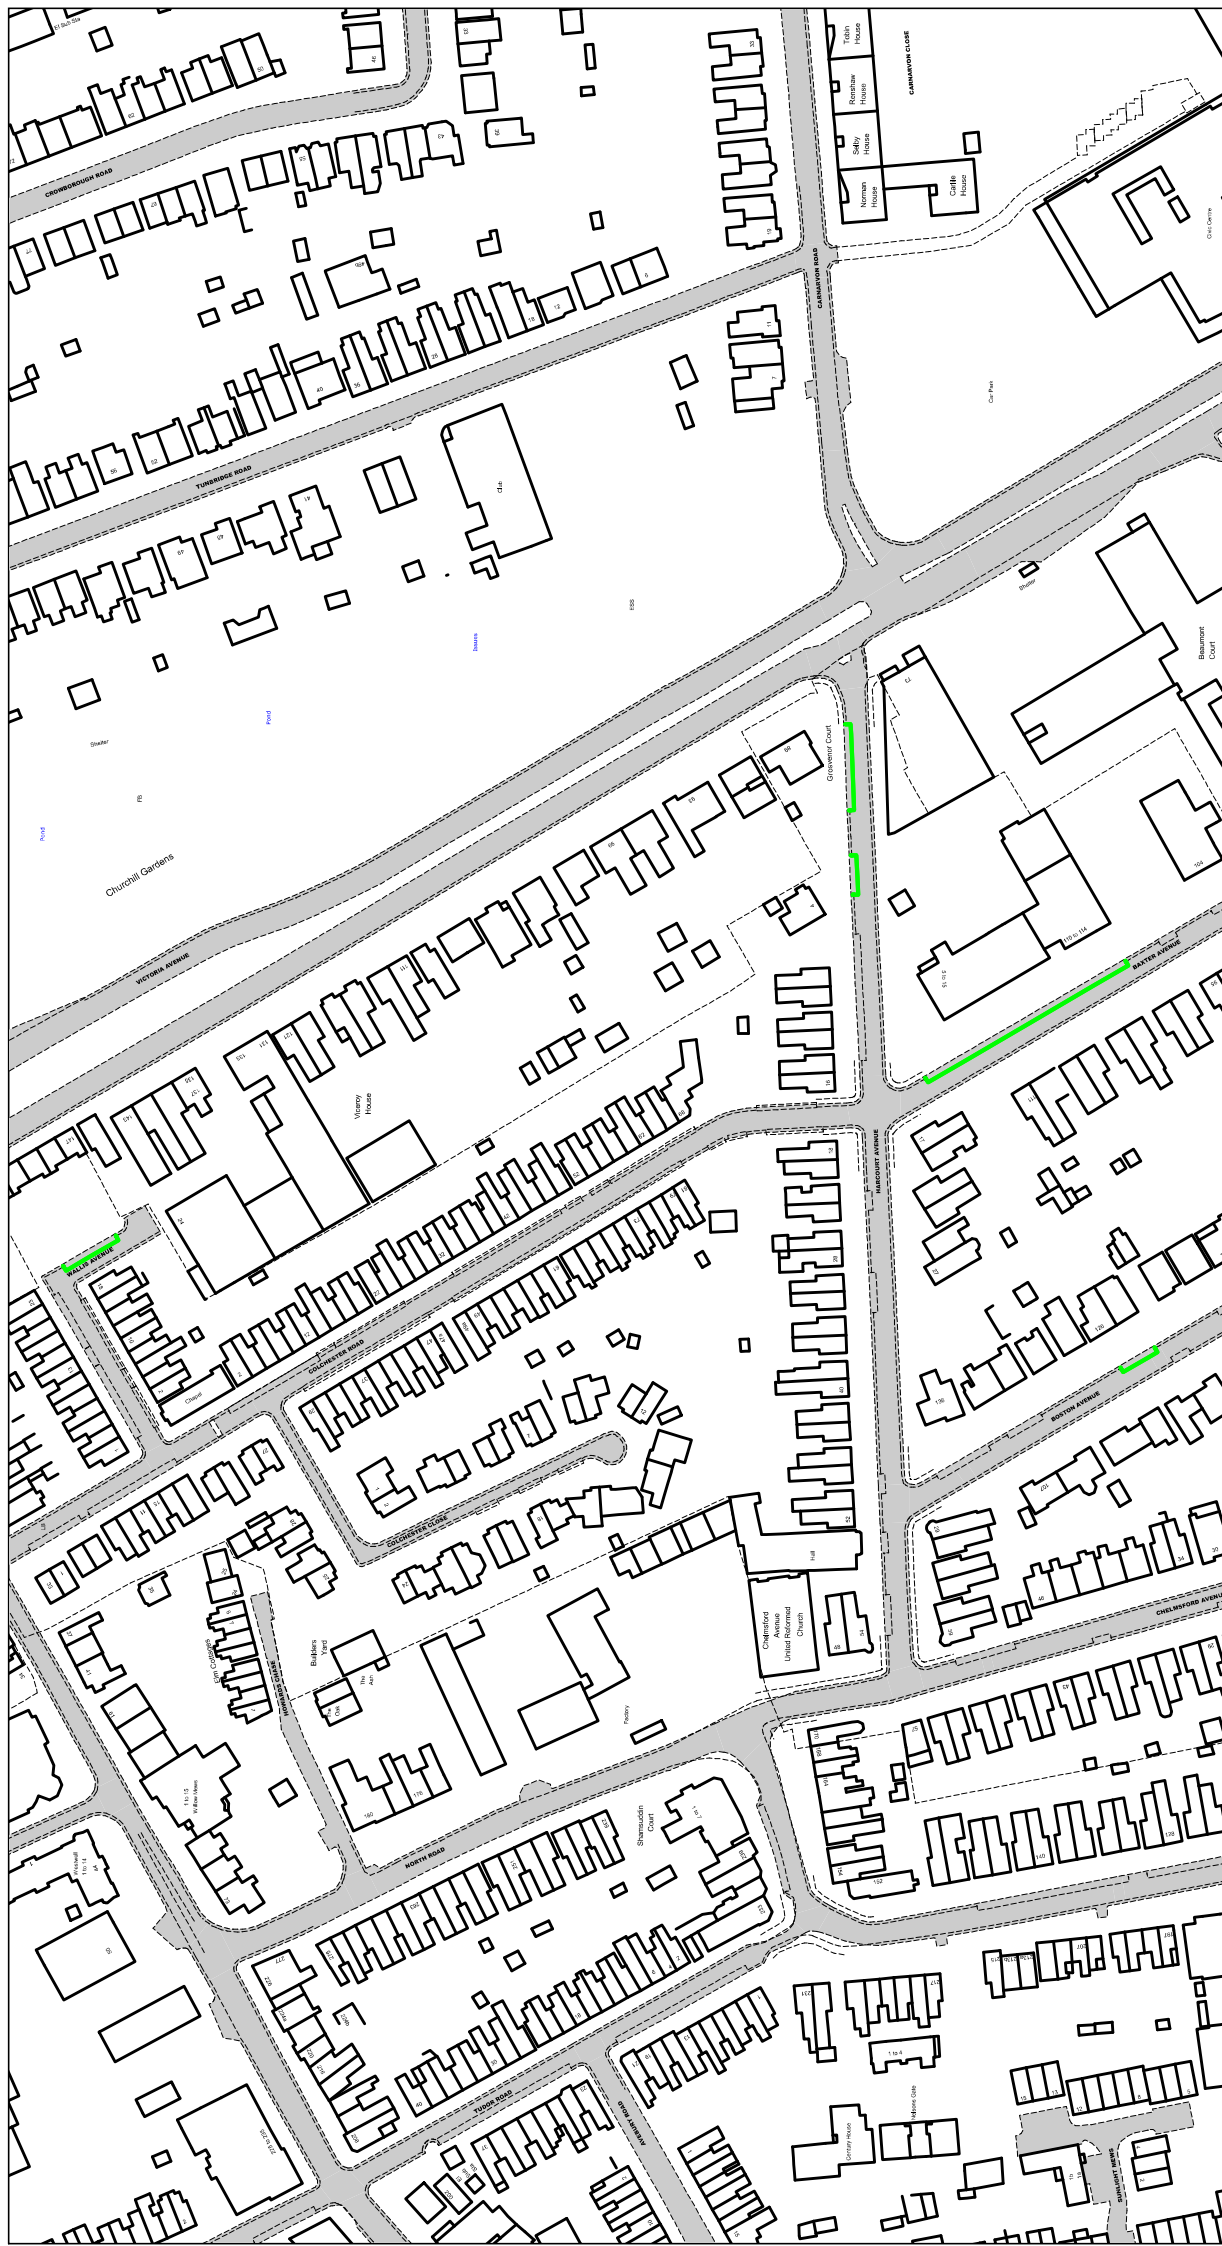

**Zone C - Boston Avenue,
Baxter Avenue, Wallis Avenue
and Harcourt Avenue**




This map is reproduced from
Ordnance Survey material with the
permission of Ordnance Survey on
behalf of the Controller of Her
Majesty's Stationery Office © Crown
Copyright. Unauthorised
reproduction infringes Crown
copyright and may lead to
prosecution or civil proceedings.
Southend-on-Sea City Council
Licence No: 100019680 2024

Scale - 1 : 1500 at A3 size
Page Number - Page 1 of 1
Creation Date - 21/02/2024

Key to Restriction Types Displayed

-  Replace Business Permit Holders Only (Zone_C) Mon-Sat 8.30am-6.30pm and Business / Resident Permit Holders Only (Zone_C) Mon-Sat 8.30am-6.30pm with **Proposed Shared Use Bays: Payment Parking (Zone_2) Mon-Sat 8.30am-6.30pm (Tariff_3) / Permit Holders Only (Zone_C) Mon-Sat 8.30am-6.30pm**
-  Existing Restrictions

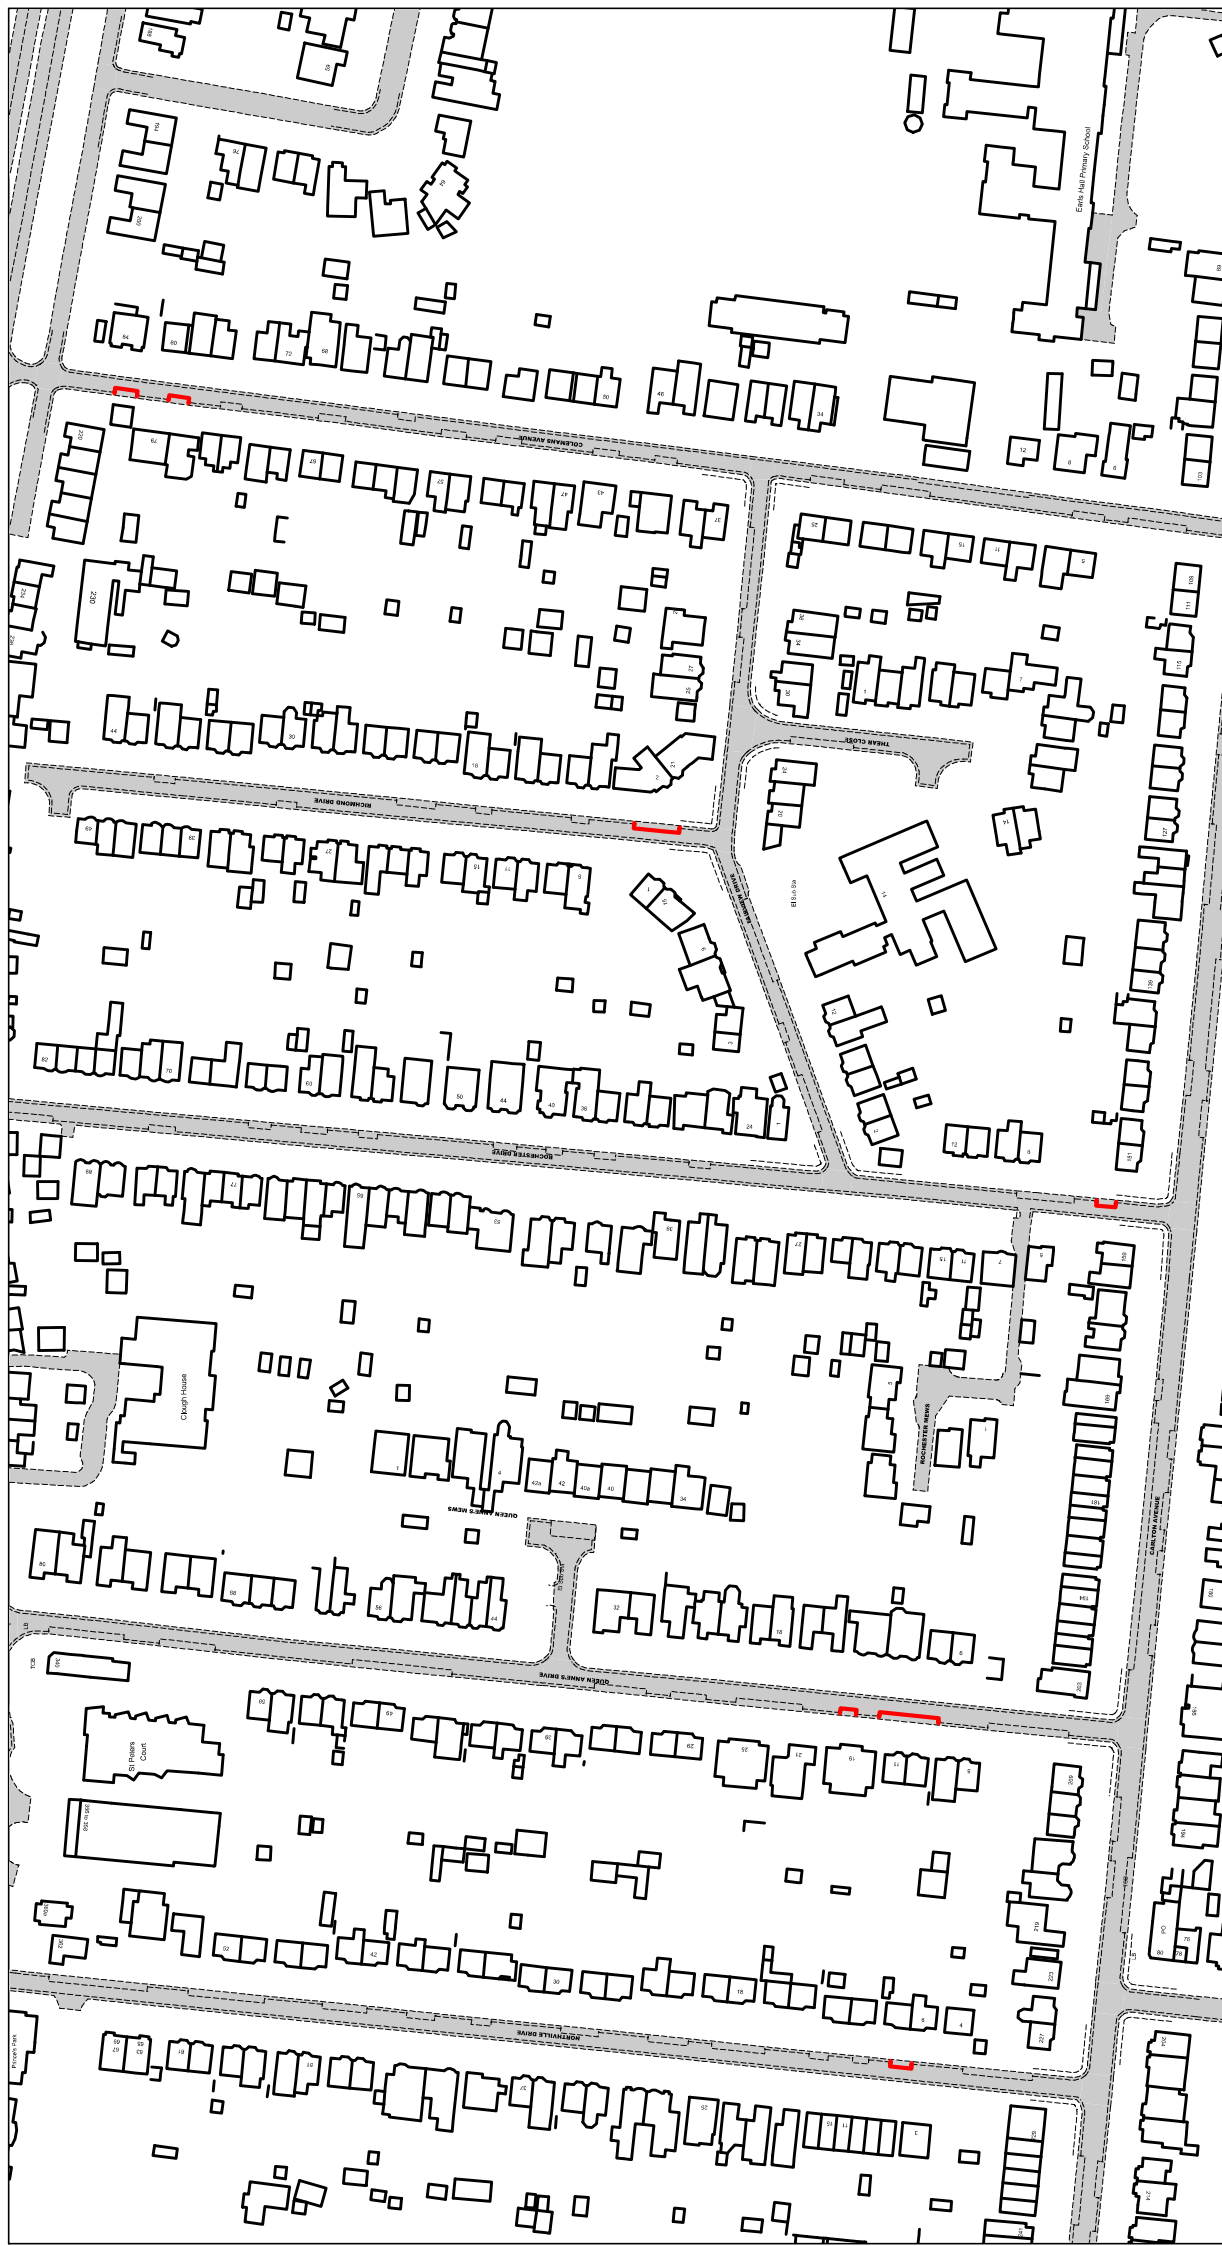

Zone H - Northville Drive,
Queen Annes Drive,
Richmond Drive and
Rochester Drive



This map is reproduced from
Ordnance Survey material with the
permission of Ordnance Survey on
behalf of the Controller of Her
Majesty's Stationary Office © Crown
Copyright. Unauthorised
reproduction infringes Crown
copyright and may lead to
prosecution or civil proceedings.
Southend-on-Sea City Council
Licence No: 100019680 2024

Scale - 1 : 1500 at A3 size

Page Number - Page 1 of 1

Creation Date - 21/02/2024

Key to Restriction Types Displayed

- Replace Business Permit Holders Only (Zone_H) Mon-Fri 9.30am-4.30pm Bays with Proposed Resident Permit Holders Only (Zone_H) Mon-Fri 9.30am-4.30pm Bays
- Existing Restrictions



**Zone V - Coleman Street,
Guildford Road, Milton Street,
Prittlewell Street, St Ann's
Road, Sutton Road and
Wimborne Road**



This map is reproduced from
Ordnance Survey material with the
permission of Ordnance Survey on
behalf of the Controller of Her
Majesty's Stationery Office © Crown
Copyright. Unauthorised
reproduction infringes Crown
copyright and may lead to
prosecution or civil proceedings.
Southend-on-Sea City Council
Licence No: 100019680 2024

Scale - 1 : 1500 **at A3 size**

Page Number - Page 1 of 1

Creation Date - 21/02/2024

Key to Restriction Types Displayed

-  Replace Business Permit Holders Only (Zone_V)
Mon-Fri 9.30am-4.30pm with
Proposed Shared Use Bays:
Payment Parking (Zone_2)
Mon-Fri 9.30am-4.30pm
(Tariff_3) / Permit Holders Only (Zone_V)
Mon-Fri 9.30am-4.30pm
-  Existing Restrictions