

Sign Maintenance




Sign Locations



Existing Parking Restrictions

Sign locations on the plans are shown with their sign faces and are accompanied with a reference to the sign design documents.
All locations indicated on the plan are just a guide, and suitability of locations and utility checks will need to be assessed.

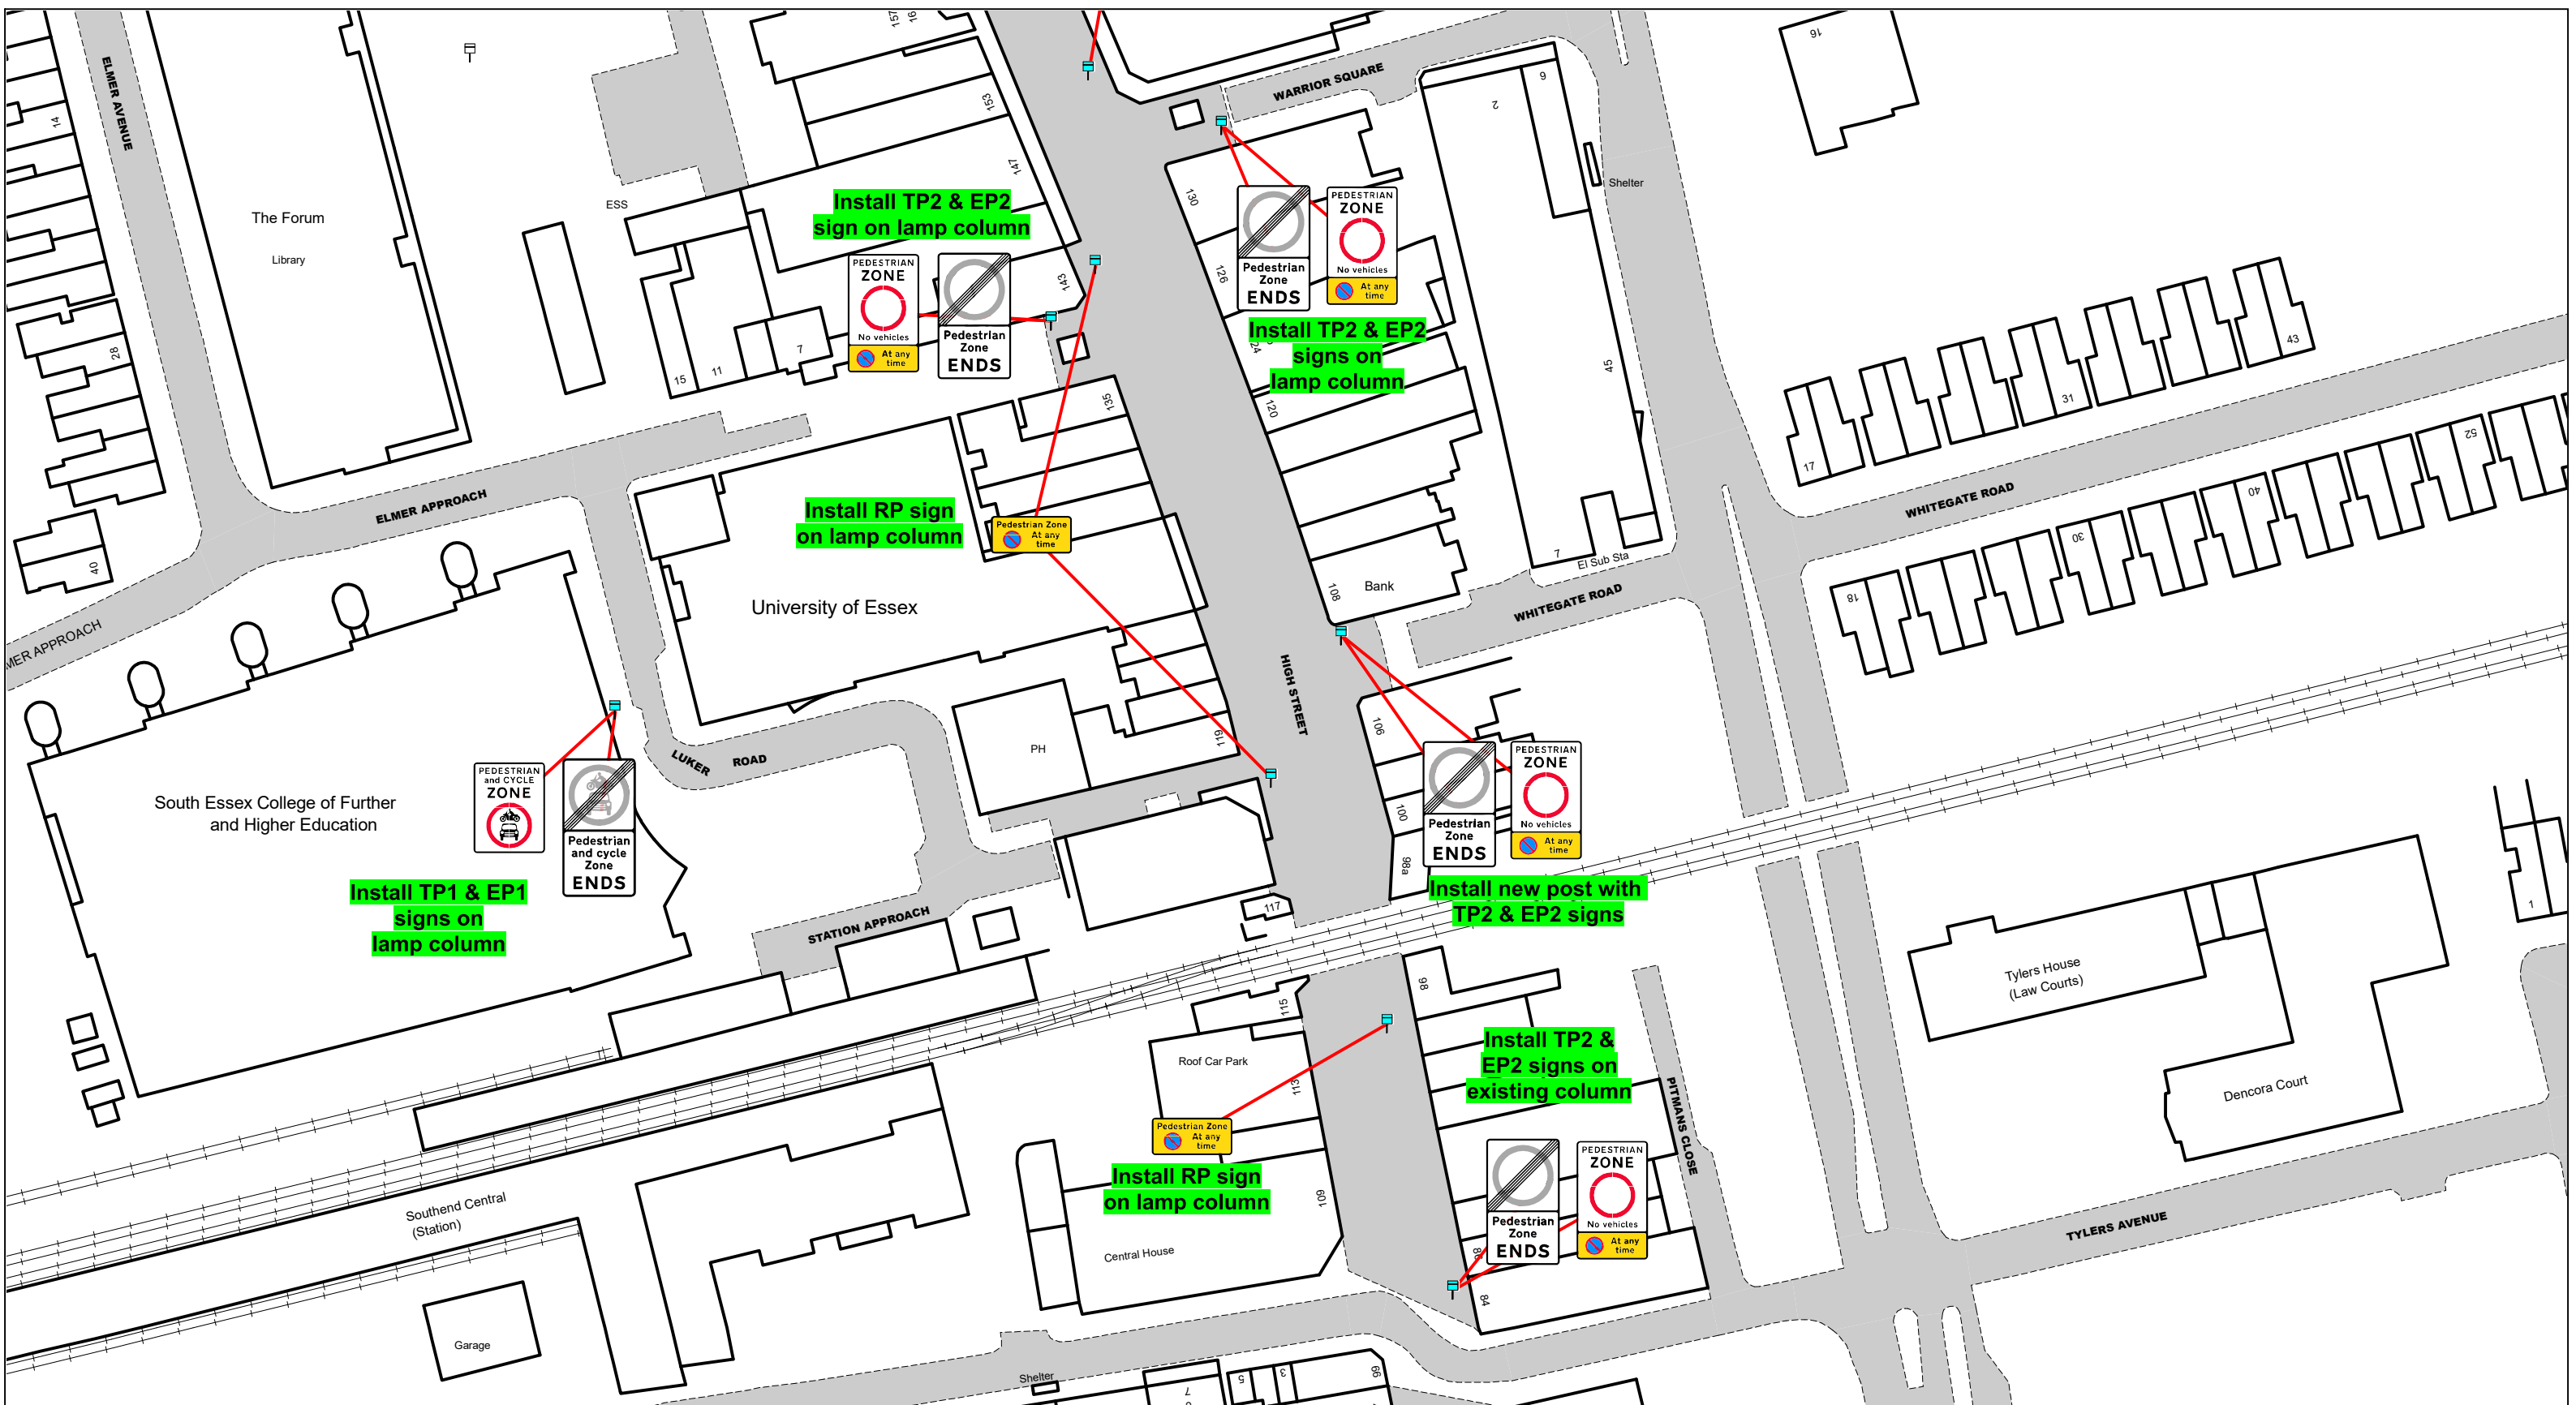

This map is reproduced from Ordnance Survey material with the permission of Ordnance Survey on behalf of the Controller of Her Majesty's Stationery Office © Crown Copyright. Unauthorised reproduction infringes Crown copyright and may lead to prosecution or civil proceedings. Southend-on-Sea City Council Licence No: 100019680 2024

Scale - 1 : 1000 at A3 size


Page Number - Page 2 of 4

Creation Date - 18/04/2024

Sign Maintenance




Sign Locations

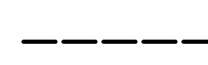

Existing Parking Restrictions

Sign locations on the plans are shown with their sign faces and are accompanied with a reference to the sign design documents.

All locations indicated on the plan are just a guide, and suitability of locations and utility checks will need to be assessed.

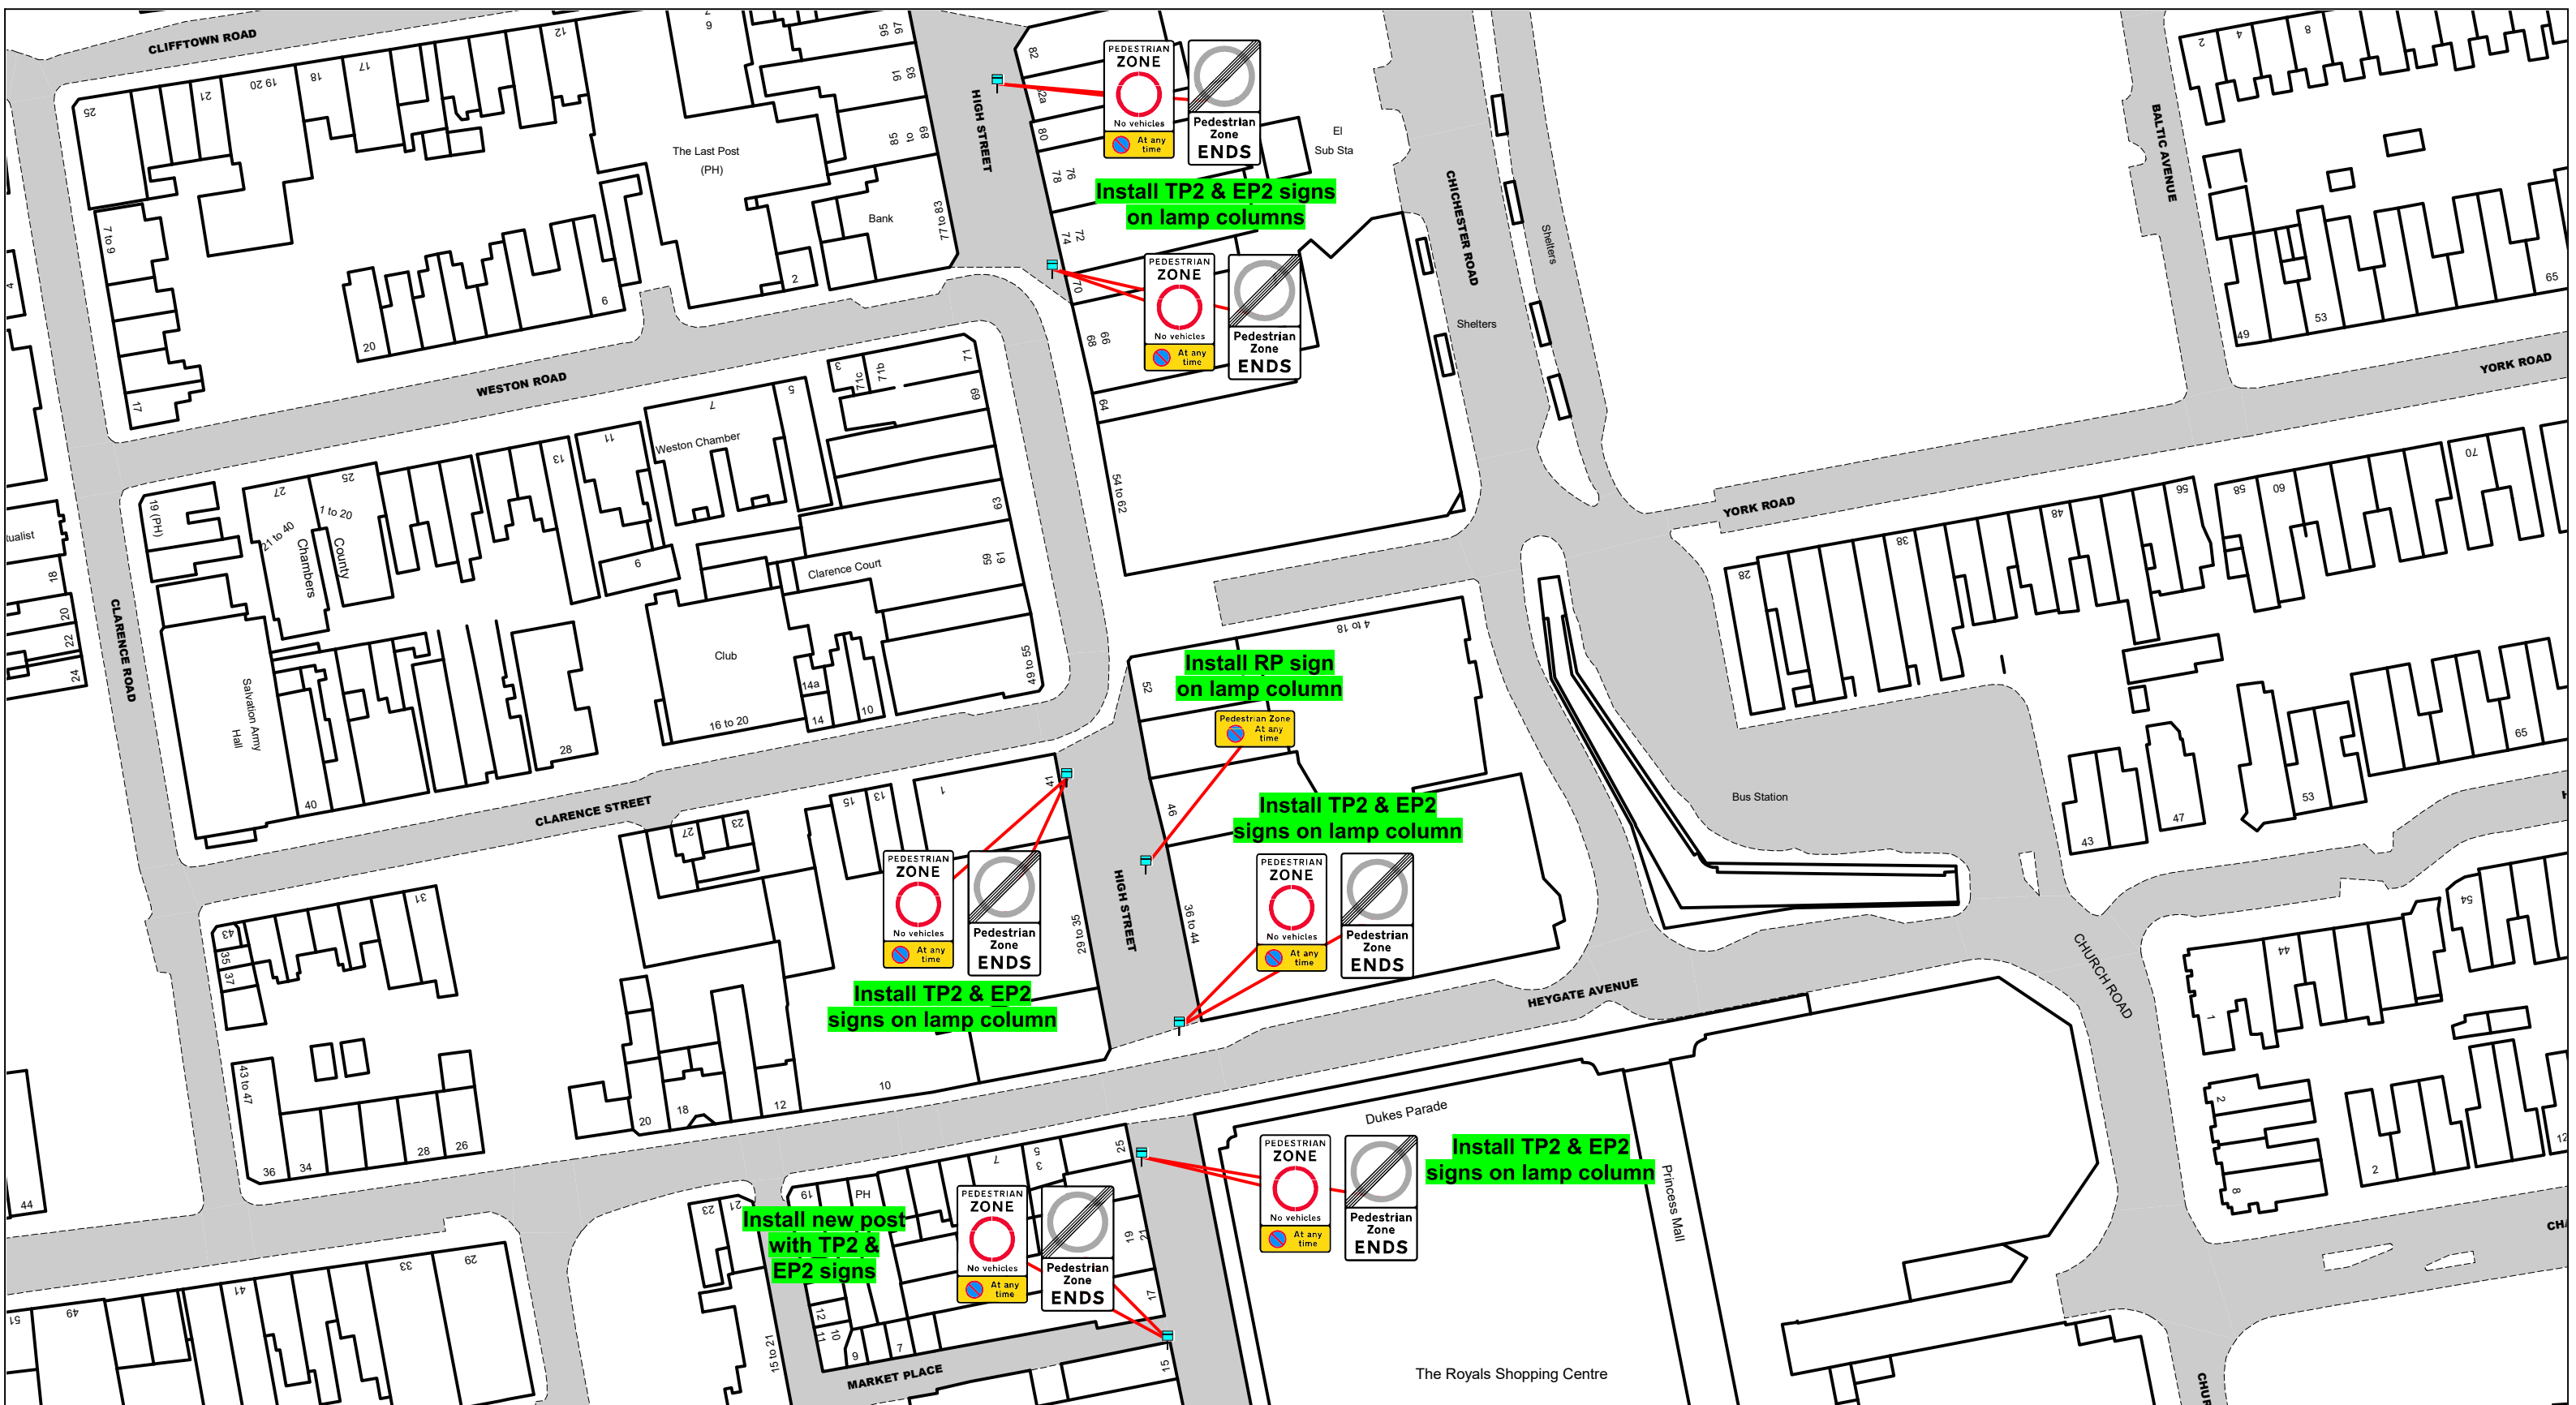

This map is reproduced from Ordnance Survey material with the permission of Ordnance Survey on behalf of the Controller of Her Majesty's Stationery Office © Crown Copyright. Unauthorised reproduction infringes Crown copyright and may lead to prosecution or civil proceedings. Southend-on-Sea City Council Licence No: 100019680 2024



Scale - 1 : 1000 at A3 size

Page Number - Page 3 of 4

Creation Date - 18/04/2024

Sign Maintenance



Sign Locations



Existing Parking Restrictions

Sign locations on the plans are shown with their sign faces and are accompanied with a reference to the sign design documents.

All locations indicated on the plan are just a guide, and suitability of locations and utility checks will need to be assessed.

