




SAFETY, HEALTH AND ENVIRONMENTAL INFORMATION

In addition to the hazards/risks normally associated with the types of work detailed on this drawing, note the following significant residual risks


Construction	NONE
Maintenance / Cleaning	NONE
Use	NONE
Decommissioning / Demolishing	NONE

- Key:
- Area of Interest
 - Double Yellow Line
 - Give Way Markings
 - No loading or unloading at any time

- Notes:
- Setting out on site to be agreed with SCC Engineer before works commence.
 - Do not scale. This drawing must be read in conjunction with all other contract drawings and associated documents if available.
 - All works must comply with the Department of Transport's Specification for Highway Works and associated Standard Construction Drawings.
 - All traffic signs and road markings must conform to the Traffic Signs Regulations and General Directions 2016 (TSRGD).
 - Unless otherwise specified, road markings must be applied as thermoplastic screed with solid glass beads for reflectivity.
 - Length of proposed double yellow line as indicated on plan.
 - Refresh Existing Give Way Markings including Diagram Numbers (1003A, 1009A, 1023A and 1004).
 - All yellow markings to be 75mm in width.

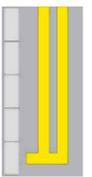

No waiting at any time

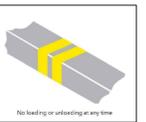

No loading or unloading at any time

A	DYL length amended	AA	AG	18/2/26
Rev.	Description	Drn	App	Date

Southend-on-Sea City Council
 Infrastructure and Environment
 PO Box 5560, Civic Centre
 Victoria Avenue, Southend on Sea, SS2 6ZQ

Project Title
Junction Protection Proposed Plan
 Drawing Title
Eastwoodbury Close with Eastwoodbury Crescent

Drawn	Date	Review	Date
DL	07/03/2025	AA	16/06/2025
Checked	Date	Approved	Date
AAZ	13/06/2025	AG	16/06/2025
Scales @ A1	1:100	Revision	-

Drawing Status Preliminary

Drawing Number
SCCC11089-100-SCC-HMK-(EAS-EAS)-M2-SM-SK001

Sch 7 P4 Itm 1 (1018.1)

Sch 7 P4 Itm 3 (1020.1)

Sch 9 P6 Itm 3 (1003A)

Sch 11 P4 Itm 8 (1009A)

Sch 9 P6 Itm 4 (1023A)

Sch 11 P4 Itm 2 (1004)


Eastwoodbury Close

Eastwoodbury Crescent

5.000m

5.000m

Location Plan Scale 1:1000

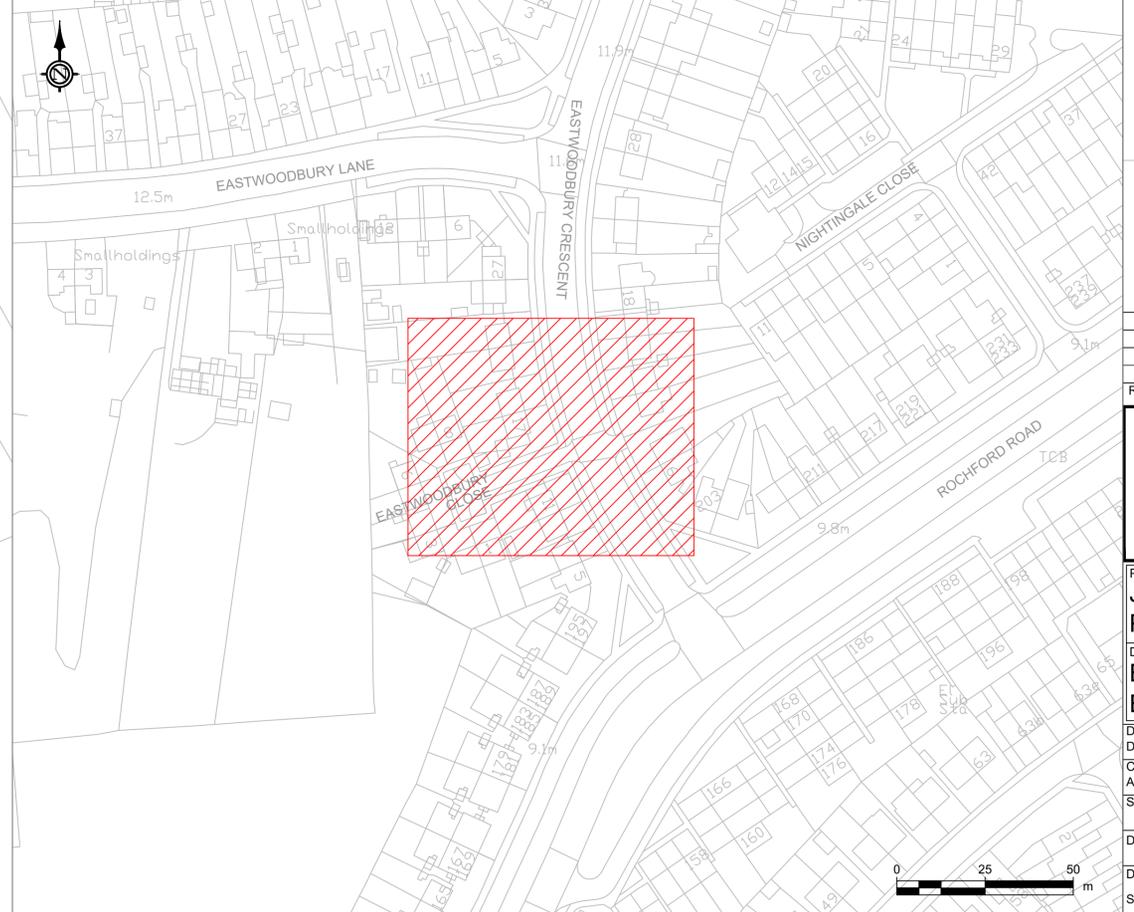

This map is reproduced from Ordnance Survey material with the permission of Ordnance Survey on behalf of the Controller of Her Majesty's Stationary Office © Crown copyright. Unauthorised reproduction infringes Crown copyright and may lead to prosecution or civil proceedings. AL100019680