

Eastwoodbury Crescent

Rochford Road

Rochford Road

Sch 11 P4 16 (1026)

Sch 11 P4 2 (1004)

5.000m

5.000m

KEEP CLEAR



Sch 9 P6 4 (1023A).

Sch 9 P6 3 (1003A).

Sch 11 P4 8 (1009A)

Refresh existing road marking.

This map is reproduced from Ordnance Survey material with the permission of Ordnance Survey on behalf of the Controller of Her Majesty's Stationary Office © Crown copyright. Unauthorised reproduction infringes Crown copyright and may lead to prosecution or civil proceedings. AL100019680

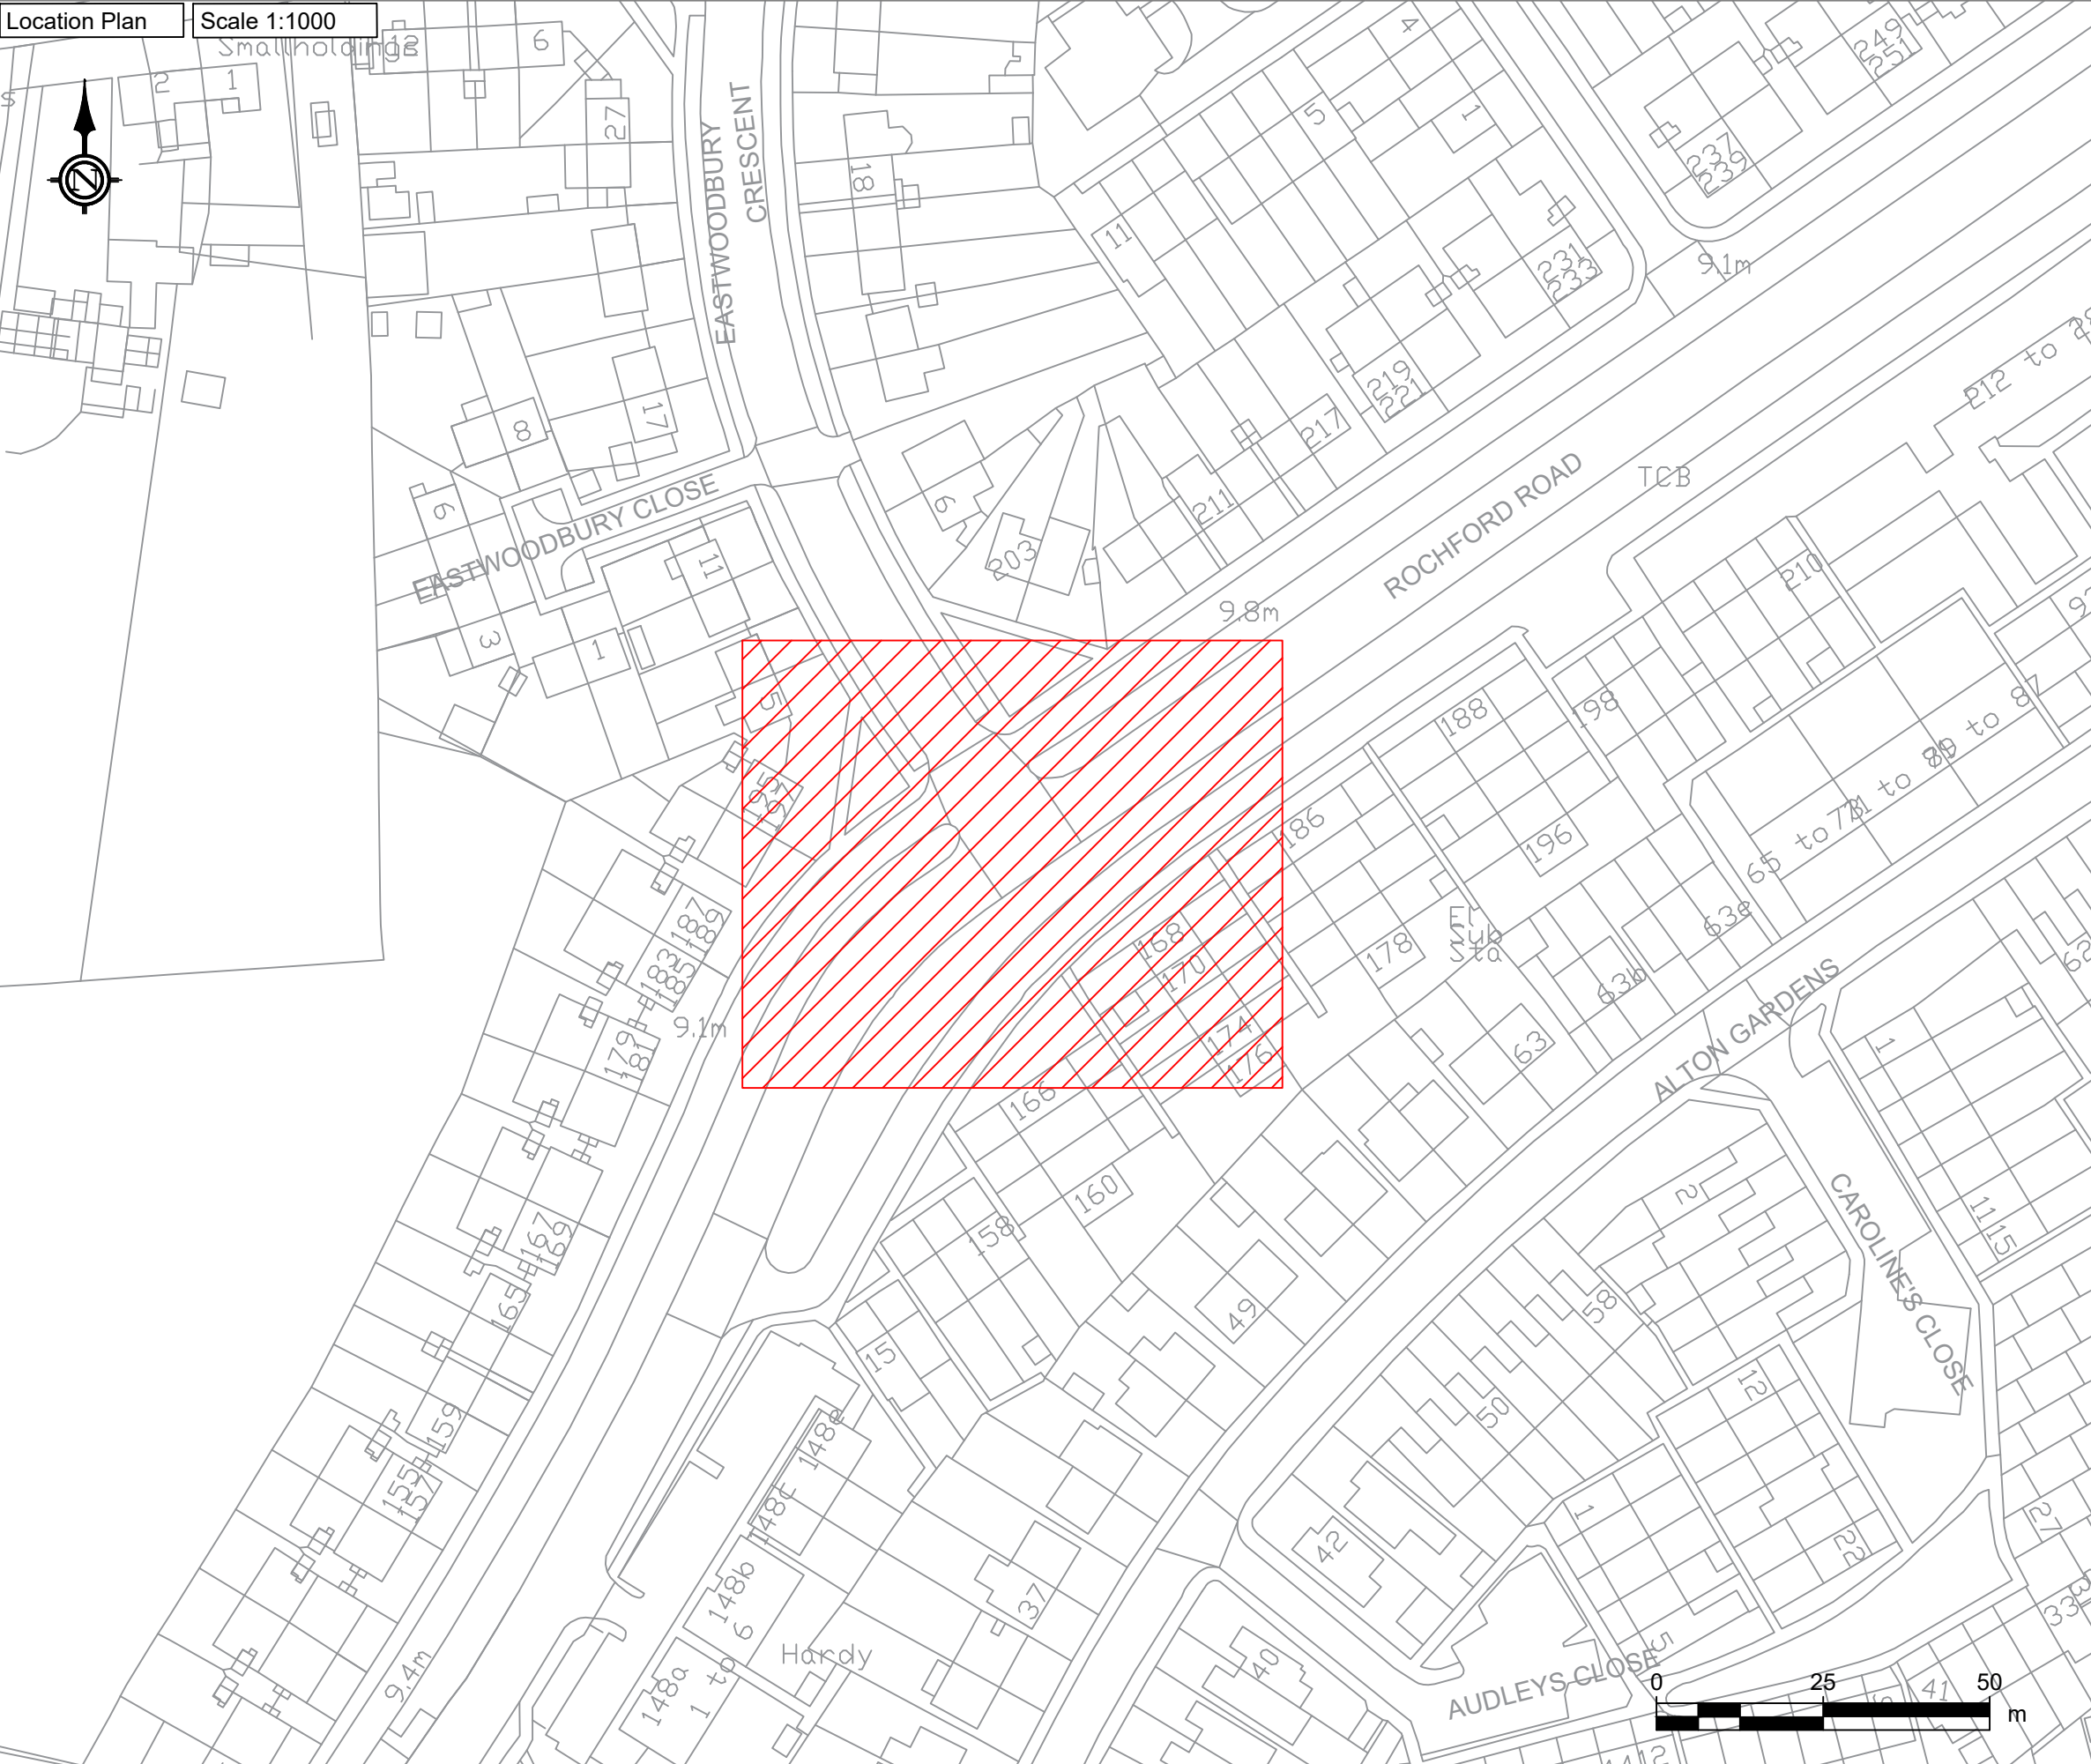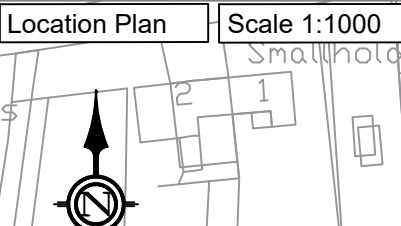

Safety, Health and Environmental Information

In addition to the hazards/risks normally associated with the types of work detailed on this drawing, note the following significant residual risks

Construction

-

NONE

Maintenance / Cleaning

-

NONE

Use

-

NONE

Decommissioning / Demolishing

-

NONE

Key:

1. Area of Interest

2. Double Yellow Line

3. Give Way Markings

4. No loading or unloading at any time

Notes:

- Setting out on site to be agreed with SCC Engineer before works commence.
- Do not scale. This drawing must be read in conjunction with all other contract drawings and associated documents if available.
- All works must comply with the Department of Transport's Specification for Highway Works and associated Standard Construction Drawings.
- All traffic signs and road markings must conform to the Traffic Signs Regulations and General Directions 2016 (TSRGD).
- Unless otherwise specified, road markings must be applied as thermoplastic screed with solid glass beads for reflectivity.
- Length of proposed double yellow line as indicated on plan.
- Refresh Existing Give Way road markings including Diagram Numbers (1003A, 1009A, 1023A, 1004 and 1026).
- Remove existing end bar.
- All yellow markings to be 75mm in width.

No waiting at any time

No loading or unloading at any time

Rev.	Description.	Drn	App	Date

Southend-on-Sea City Council

Infrastructure and Environment

PO Box 5560, Civic Centre

Victoria Avenue, Southend on Sea, SS2 6ZQ

Project Title

Junction Protection

Proposed Plan

Drawing Title

Eastwoodbury Crescent

with Rochford Road

Drawn

DL

Date

07/03/2025

Review

Date

Checked

Date

Approved

Date

Scales @ A1

1:100

Revision

-

Drawing Status

Preliminary

Drawing Number

SCCC11089-100-SCC-HMK-(EAS-ROC)-M2-SM-SK001