

Sch 9 P6 3 (1003A).

Add 'Give Way' triangle.

Sch 9 P6 4 (1023A).

Sch 11 P4 2 (1004).

Refresh existing road marking.

Sch 11 P4 8 (1009A).

Snakes Lane



Sch 11 P4 8 (1009A).

Refresh existing road marking.

Sch 11 P4 8 (1009A).

Refresh existing road marking.

This map is reproduced from Ordnance Survey material with the permission of Ordnance Survey on behalf of the Controller of Her Majesty's Stationary Office © Crown copyright. Unauthorised reproduction infringes Crown copyright and may lead to prosecution or civil proceedings. AL10019680

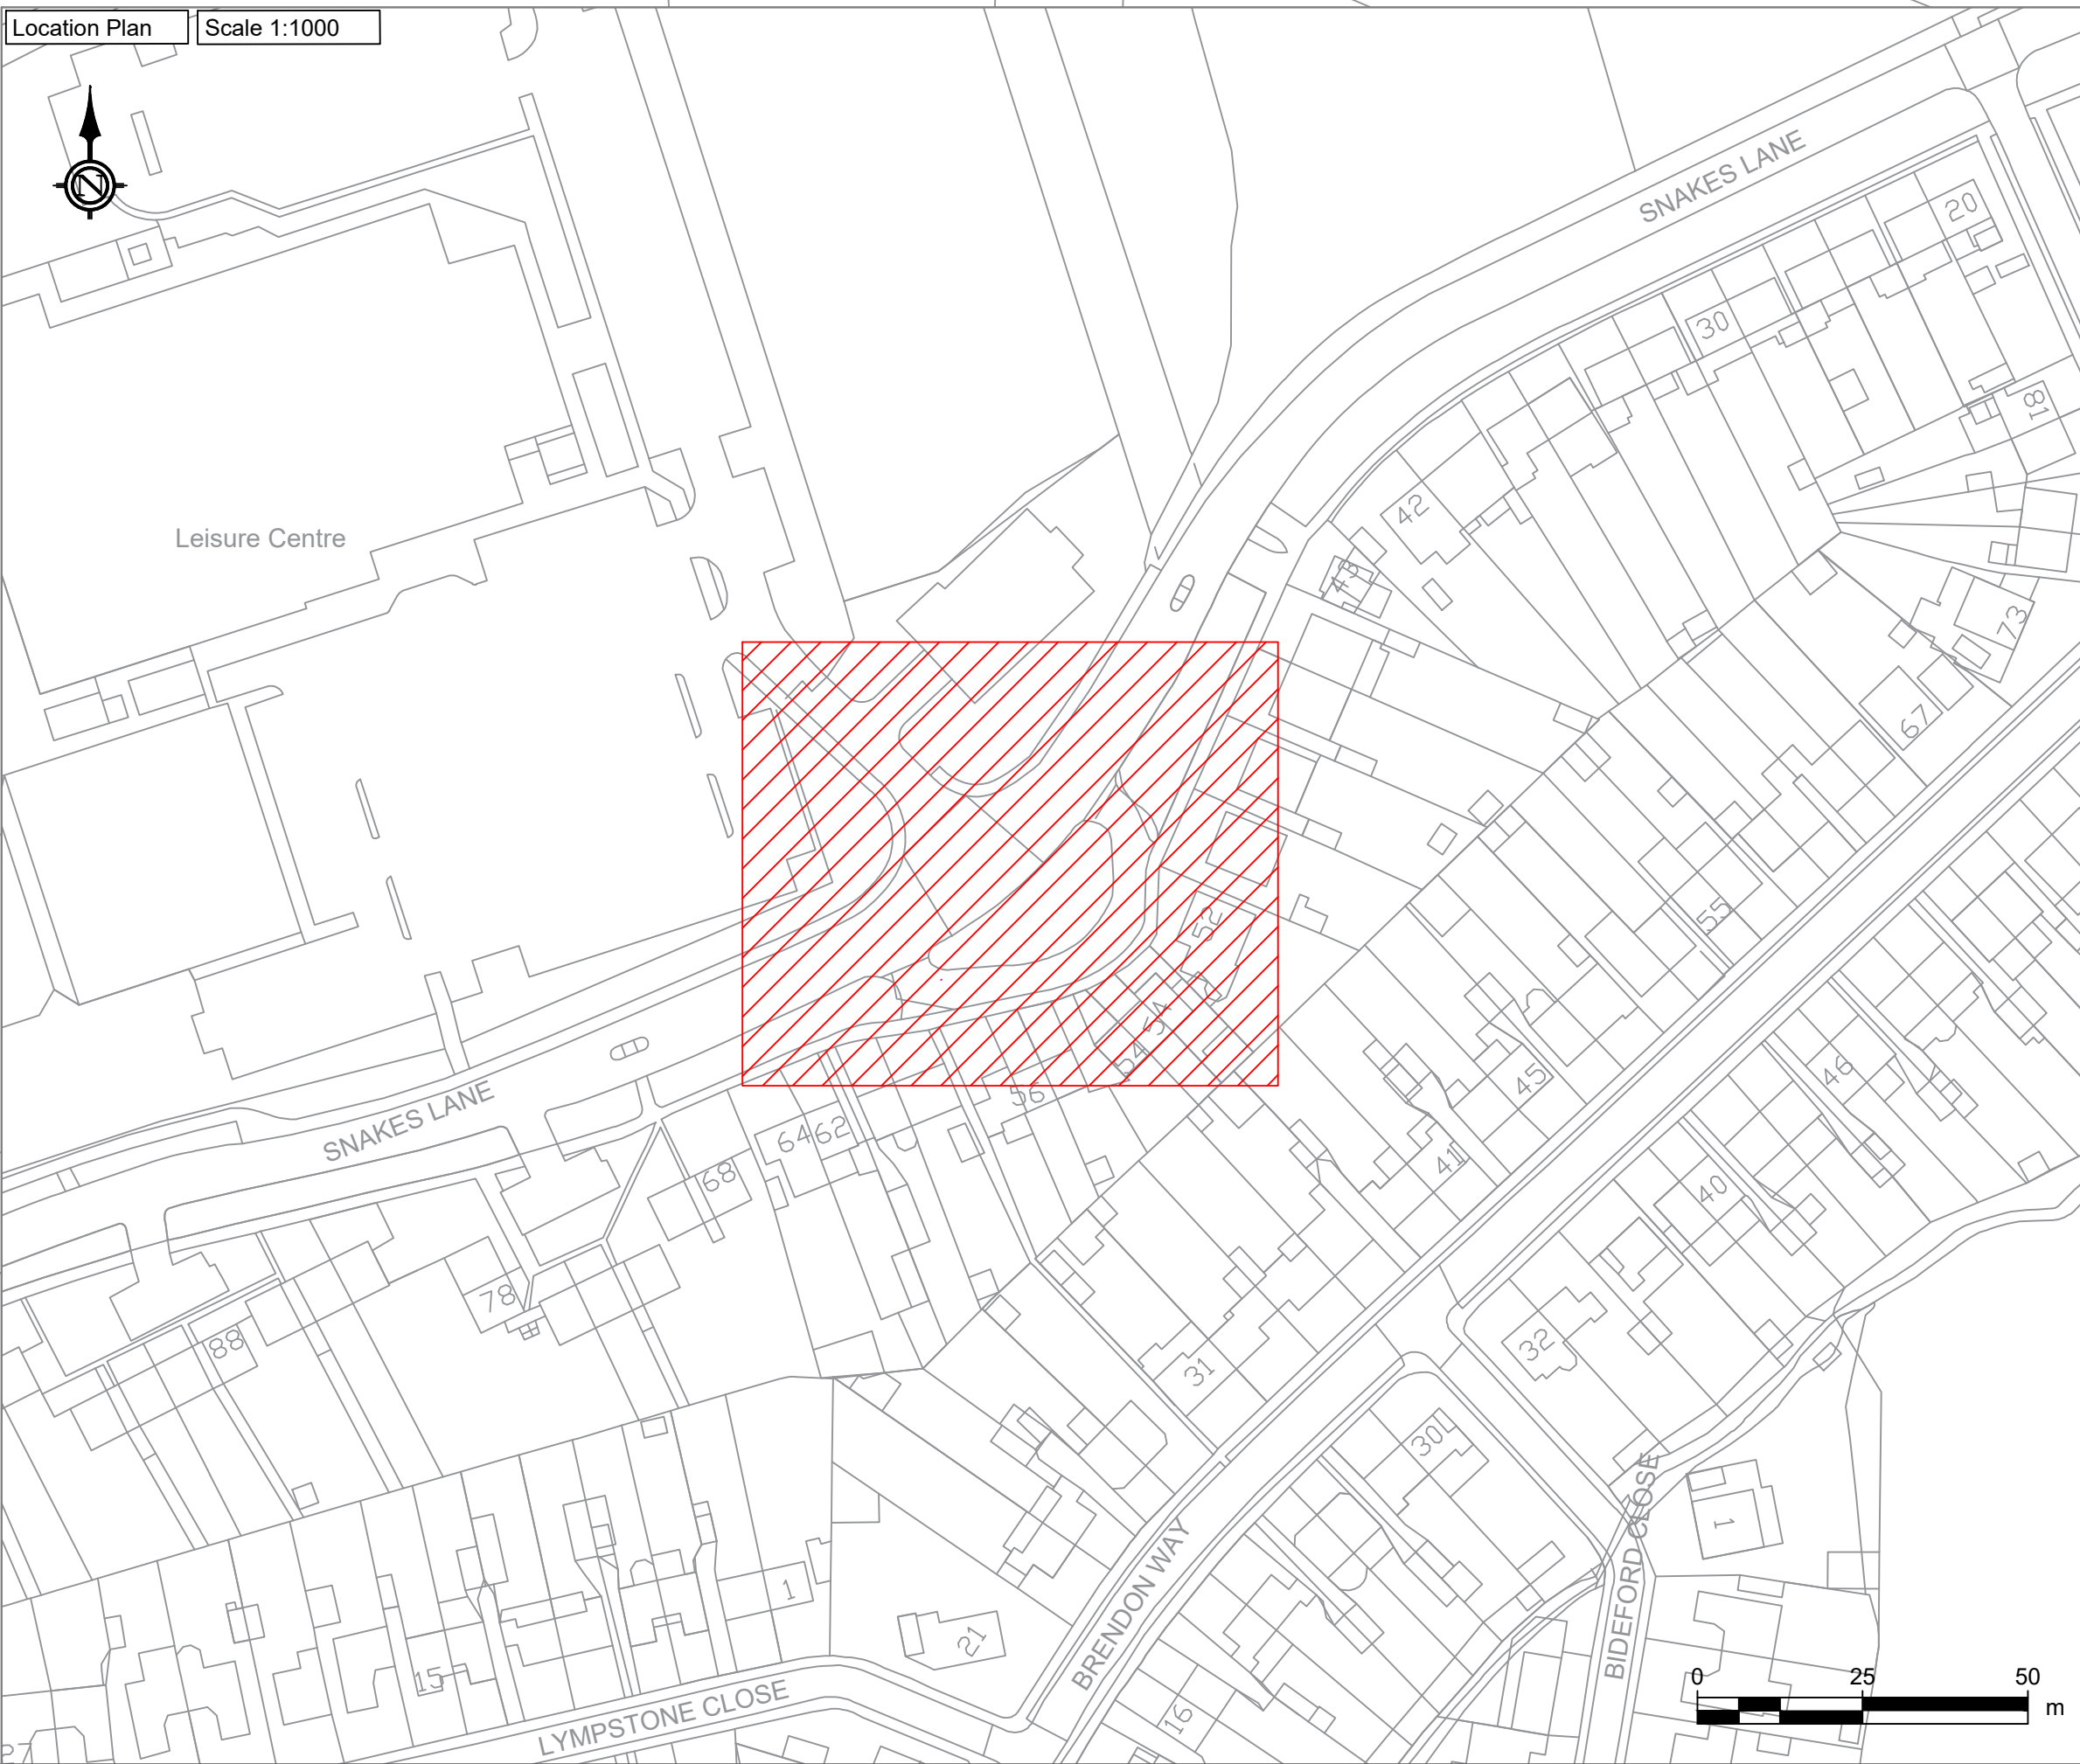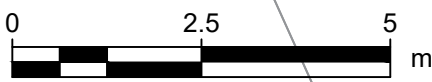

SAFETY, HEALTH AND ENVIRONMENTAL INFORMATION

In addition to the hazards/risks normally associated with the types of work detailed on this drawing, note the following significant residual risks

Construction	NONE
Maintenance / Cleaning	NONE
Use	NONE
Decommissioning / Demolishing	NONE

Key:

- 1. Area of Interest
- 2. Double Yellow Line
- 3. Give Way Markings
- 4. No loading or unloading at any time

Notes:

- Setting out on site to be agreed with SCC Engineer before works commence.
- Do not scale. This drawing must be read in conjunction with all other contract drawings and associated documents if available.
- All works must comply with the Department of Transport's Specification for Highway Works and associated Standard Construction Drawings.
- All traffic signs and road markings must conform to the Traffic Signs Regulations and General Directions 2016 (TSRGD).
- Unless otherwise specified, road markings must be applied as thermoplastic screed with solid glass beads for reflectivity.
- Length of proposed double yellow line as indicated on plan.
- Refresh Existing Give Way road markings including Diagram Numbers (1003A, 1009A, 1023A and 1004).
- All yellow markings to be 75mm in width.

No waiting at any time

No loading or unloading at any time

Rev.	Description.	Drn	App	Date

Southend-on-Sea City Council

Infrastructure and Environment

PO Box 5560, Civic Centre
Victoria Avenue, Southend on Sea, SS2 6ZQ

Project Title
**Junction Protection
Proposed Plan**

Drawing Title
Snakes Lane

Drawn DL	Date 07/03/2025	Review	Date
Checked	Date	Approved	Date
Scales @ A1 1:100		Revision	-

Drawing Status
Preliminary

Drawing Number
SCCC11089-100-SCC-HMK-SNAKES-M2-SM-SK001