




Nightingale Close

8.000m

8.000m

Nightingale Close

Location Plan Scale 1:1000

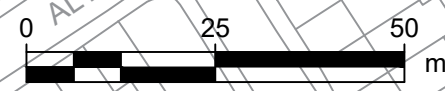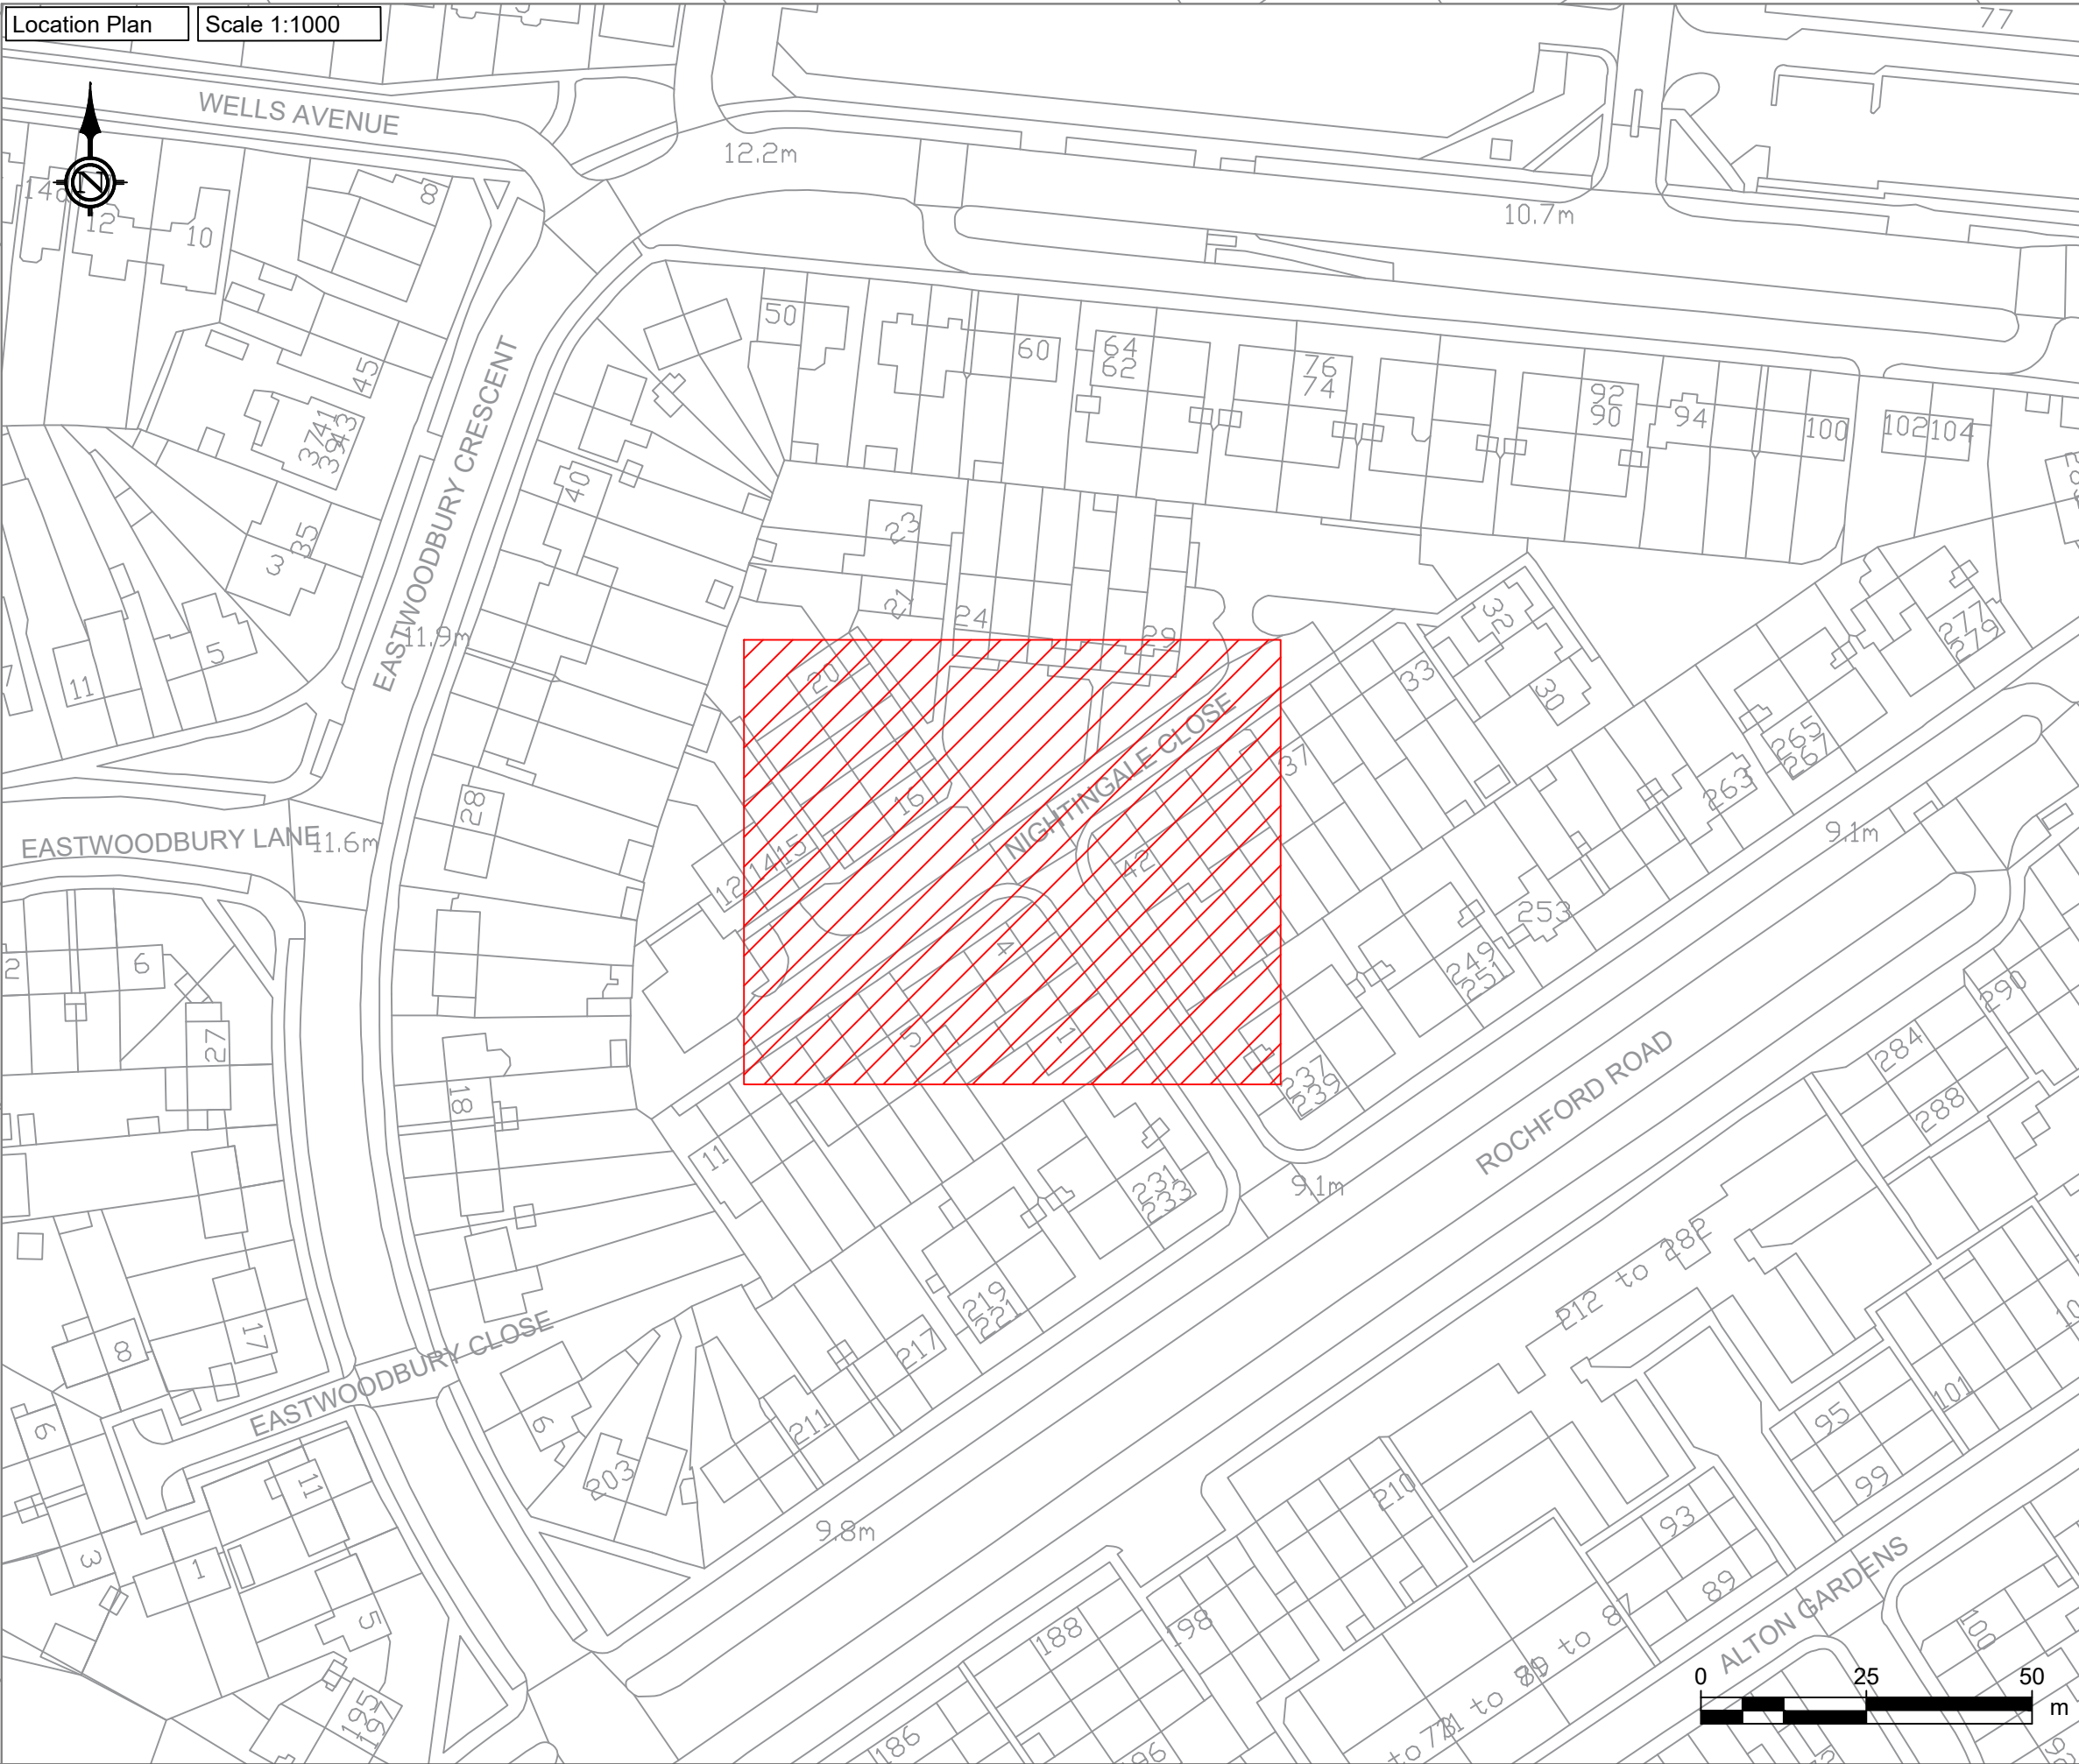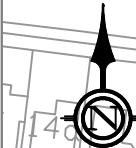


SAFETY, HEALTH AND ENVIRONMENTAL INFORMATION

In addition to the hazards/risks normally associated with the types of work detailed on this drawing, note the following significant residual risks


Construction	NONE
Maintenance / Cleaning	NONE
Use	NONE
Decommissioning / Demolishing	NONE

- Key:
- Area of Interest
 - Double Yellow Line
 - Give Way Markings
 - No loading or unloading at any time

- Notes:
- Setting out on site to be agreed with SCC Engineer before works commence.
 - Do not scale. This drawing must be read in conjunction with all other contract drawings and associated documents if available.
 - All works must comply with the Department of Transport's Specification for Highway Works and associated Standard Construction Drawings.
 - All traffic signs and road markings must conform to the Traffic Signs Regulations and General Directions 2016 (TSRGD).
 - Unless otherwise specified, road markings must be applied as thermoplastic screed with solid glass beads for reflectivity.
 - Length of proposed double yellow line as indicated on plan.
 - Refresh Existing Give Way road markings including Diagram Numbers (1003A, 1009A, 1023A and 1004).
 - Remove existing end bar.
 - All yellow markings to be 75mm in width.

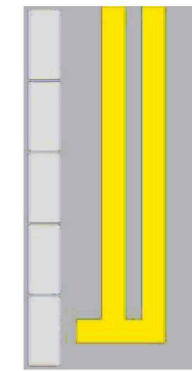

No waiting at any time

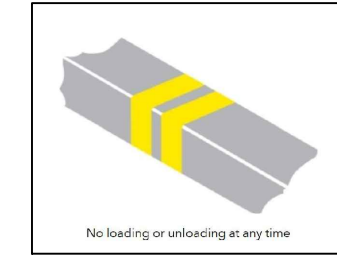

No loading or unloading at any time

Rev.	Description.	Drn	App	Date

Southend-on-Sea City Council

Infrastructure and Environment

PO Box 5560, Civic Centre
Victoria Avenue, Southend on Sea, SS2 6ZQ

Project Title
**Junction Protection
Proposed Plan**

Drawing Title
**Nightingale Close with
Nightingale Close**

Drawn DL	Date 07/03/2025	Review	Date
Checked	Date	Approved	Date

Scales @ A1	1:100	Revision	-
-------------	-------	----------	---

Drawing Status Preliminary

Drawing Number
SCCC11089-100-SCC-HMK-(NIG-CLO)-M2-SM-SK001