




SAFETY, HEALTH AND ENVIRONMENTAL INFORMATION

In addition to the hazards/risks normally associated with the types of work detailed on this drawing, note the following significant residual risks

Construction	NONE
Maintenance / Cleaning	NONE
Use	NONE
Decommissioning / Demolishing	NONE

- Key:
1. Site Location
 2. Install Double Yellow Line
 3. Existing Road Marking - to remain
 4. Install Give-Way Marking

- Notes:
- Setting out on site to be agreed with SCC Engineer before works commence.
 - Do not scale. This drawing must be read in conjunction with all other contract drawings and associated documents if available.
 - All works must comply with the Department of Transport's Specification for Highway Works and associated Standard Construction Drawings.
 - All traffic signs and road markings must conform to the Traffic Signs Regulations and General Directions 2016 (TSRGD).
 - Unless otherwise specified, road markings must be applied as thermoplastic screed with solid glass beads for reflectivity.
 - Length of proposed double yellow line as indicated on plan.
 - Remove existing DYL at junction of Smallholdings Mews and Eastwoodbury Lane prior to installing proposed DYL.
 - Install Give-Way road markings including Diagram Numbers 1003A, 1004, 1009A, and 1023A.
 - All yellow markings to be 75mm in width.

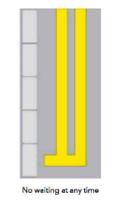

Eastwoodbury Lane

Smallholdings Mews

Sch 9 | P 6 | Itm 3 | (1003A)

Sch 11 | P 4 | Itm 8 | (1009A)

Sch 7 | P 4 | Itm 1 | (1018.1)

Sch 9 | P 6 | Itm 4 | (1023A)

Sch 11 | P 4 | Itm 2 | (1004)




DYL to end in line with the DYL on the opposite side.

10.000m

10.000m

10.000m

Location Plan Scale 1:1000

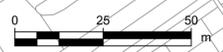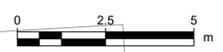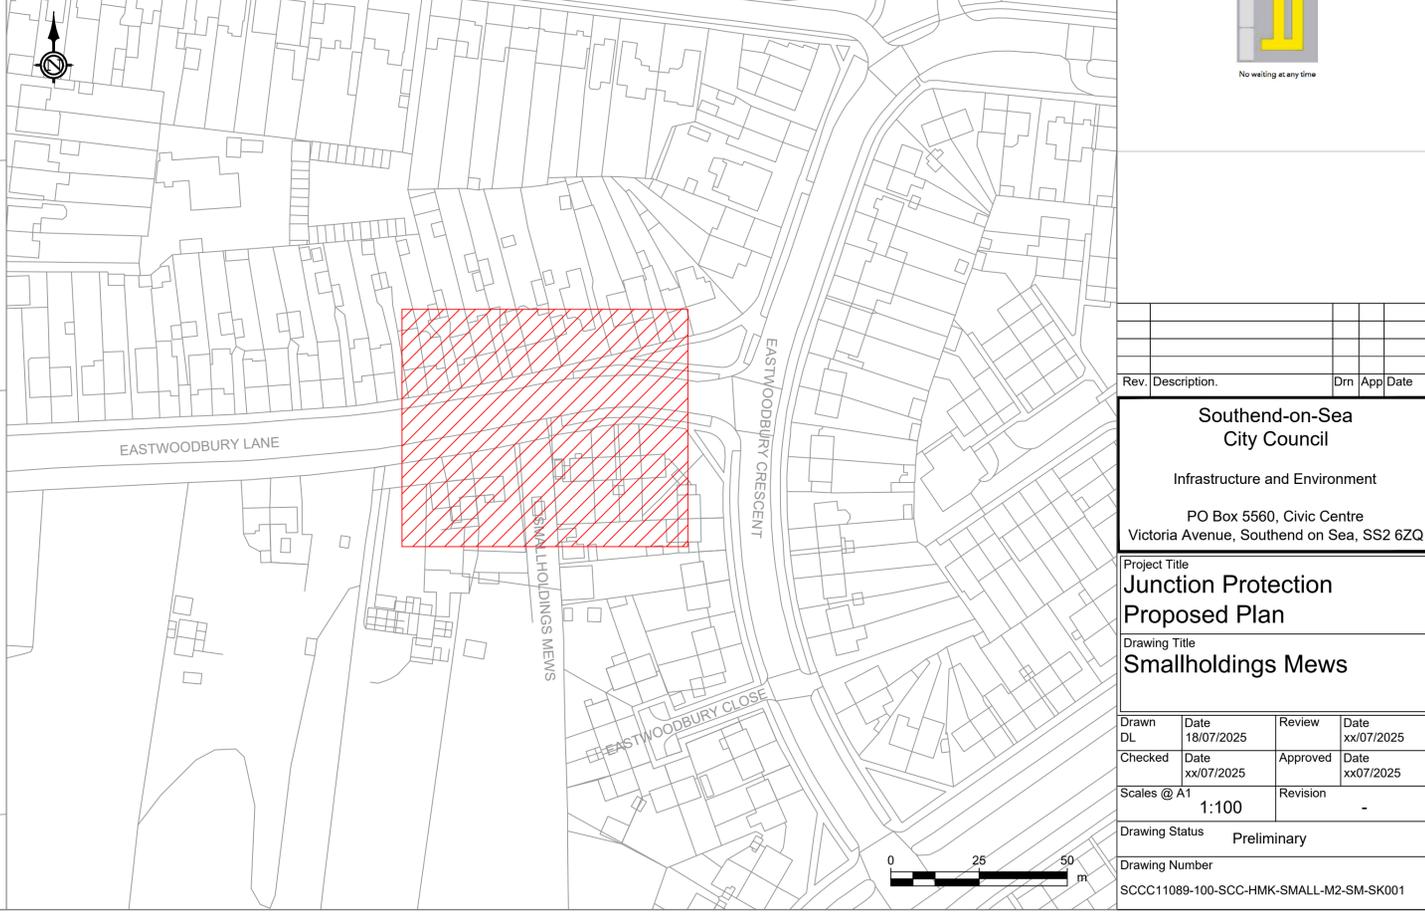

This map is reproduced from Ordnance Survey material with the permission of Ordnance Survey on behalf of the Controller of Her Majesty's Stationary Office © Crown copyright. Unauthorised reproduction infringes Crown copyright and may lead to prosecution or civil proceedings. AL100019680

Rev.	Description.	Drn	App	Date

Southend-on-Sea City Council
 Infrastructure and Environment
 PO Box 5560, Civic Centre
 Victoria Avenue, Southend on Sea, SS2 6ZQ

Project Title
Junction Protection Proposed Plan
 Drawing Title
Smallholdings Mews

Drawn	Date	Review	Date
DL	18/07/2025		xx/07/2025
Checked	Date	Approved	Date
	xx/07/2025		xx/07/2025
Scales @ A1	1:100	Revision	-

Drawing Status **Preliminary**

Drawing Number
SCCC11089-100-SCC-HMK-SMALL-M2-SM-SK001