

THE SOUTHEND BOROUGH COUNCIL (WAITING, LOADING, STOPPING AND PARKING PLACES) (MAP BASED) (CONSOLIDATION) ORDER 2021

THE SOUTHEND-ON-SEA CITY COUNCIL (WAITING, LOADING, STOPPING AND PARKING PLACES) (MAP BASED) (WARRIOR SQUARE) AMENDMENT NO.* ORDER 2026

THE SOUTHEND-ON-SEA CITY COUNCIL (WAITING, LOADING, STOPPING AND PARKING PLACES) (MAP BASED) (CHESTNUT GROVE) AMENDMENT NO.* ORDER 2026

Southend-on-Sea City Council (hereinafter referred to as “the Council”) in exercise of its powers under Sections 1, 2, 4, 34, 45, and 122 under the Road Traffic Regulation Act 1984 (as amended) (“the 1984 Act”) and the Traffic Management Act 2004 (“the 2004 Act”) and of all other enabling powers, and after consultation with the Chief Officer of Police in accordance with Part III and Part IV of Schedule 9 to the 1984 Act, hereby give notice that it intends to make the following Amendment Orders:

- The Southend-on-Sea City Council (Waiting, Loading, Stopping and Parking Places) (Map-Based) (Warrior Square) Amendment No.* Order 2026
- The Southend-on-Sea City Council (Waiting, Loading, Stopping and Parking Places) (Map-Based) (Chestnut Grove) Amendment No.* Order 2026

The effect of the Traffic Regulation Orders (TROs) would be as follows:

PTO1162 – Warrior Square

- To introduce No Loading at Any Time restrictions where there are existing No Waiting at Any Time restrictions (which are not proposed to be revoked in this Notice) within Warrior Square, Warrior Square East and Warrior Square West.
- To amend the current No Loading, 11am – 6pm restrictions to No loading at Any Time restrictions within Warrior Square, Warrior Square East and Warrior Square West.
- Revoke the 17 metre (m) Loading Only bay on Warrior Square North, replacing this with Payment Parking bays (8am – 6pm).
- To revoke 13 Payment Parking bays (8am – 6pm) replacing this with approx. 86m of No Waiting at Any Time and No Loading at Any Time on the south side of Warrior Square North.
- To introduce x5 solo motorcycle only bays approx. 2.5m each, on the south side of Warrior Square.
- To revoke all of the Payment Parking bays (8am – 6pm) excluding two (2), on the south side of Warrior Square, and to replace this with 107m of No Waiting at Any Time and No Loading at Any Time.

PTO1305 – Chestnut Grove

- To introduce a disabled parking bay outside No.7 Chestnut Grove.
- To introduce approx. 16.6m of No Waiting at Any Time opposite No.7 Chestnut Grove.

Copies of the Notice of Intent (NOI), proposed draft Amendment Orders, the Statement of Reasons for proposing to make the Orders and designs showing the proposals can be inspected;

- Online via our map-based Order system, TraffWeb App using the following link:
<https://southend.traffweb.app>,
- Online via the Councils website using the following link, under the ‘Static Traffic Regulation Orders (TROs) - Public Consultation’ heading:
<https://www.southend.gov.uk/transport-policies-traffic-regulation-orders/traffic-regulation-orders-consultations/2> and,
- At the Civic Centre, Victoria Avenue, Southend-on-Sea, SS2 6ER.

The public consultation period will be live from 9th February 2026 until 2nd March 2026.

Any persons desiring to make a comment on the proposals, only within the given dates, can do so by: making a comment on TraffWeb system under 'Public Consultation' using the following link, <https://southend.traffweb.app/traffweb/2/PublicConsultation>, or by emailing traffweb@southend.gov.uk, or stating the grounds thereof in writing addressed to the Traffic Management Team to the address stated above. The following scheme reference must be quoted:

- *PTO1162 – Warrior Square*
- *PTO1305 – Chestnut Grove*

The changes for On-street parking will amend the following Order; 'The Southend Borough Council (Waiting, Loading, Stopping and Parking Places) (Map Based) (Consolidation) Order 2021'. A copy of this Consolidation Order, can be found online using the following link, under the 'Consolidation Orders' heading: <https://www.southend.gov.uk/transport-policies-traffic-regulation-orders/traffic-regulation-orders-consultations/2>

Date: 9th February 2026

THE SOUTHEND BOROUGH COUNCIL (WAITING, LOADING, STOPPING AND PARKING PLACES) (MAP BASED) (CONSOLIDATION) ORDER 2021

THE SOUTHEND-ON-SEA CITY COUNCIL (WAITING, LOADING, STOPPING AND PARKING PLACES) (MAP BASED) (WARRIOR SQUARE) AMENDMENT NO.* ORDER 2026

Southend-on-Sea City Council in exercise of its powers under Sections 1, 2, 4 and 122 under the Road Traffic Regulation Act 1984 (as amended) ("the 1984 Act") and the Traffic Management Act 2004 ("the 2004 Act") and of all other enabling powers, and after consultation with the Chief Officer of Police in accordance with Part III and Part IV of Schedule 9 to the 1984 Act, hereby makes the following Order:


1. Without prejudice to the validity of anything done or to the liability incurred in respect of any act or omission before the coming into operation of this Order, The Southend Borough Council (Waiting, Loading, Stopping and Parking Places) (Map Based) (Consolidation) Order 2021 (as amended) (To be known as 'The 2021 Order') shall have effect as though:
 - (i) The items represented on the plans in Schedule 1 to this Order shall replace those corresponding plans as listed in the appropriate Schedule to the 2021 Order (as amended).
2. The effect of this Order is to (this article is an explanatory note and does not form part of the Order):
 - To introduce No Loading at Any Time restrictions where there are existing No Waiting at Any Time restrictions (which are not proposed to be revoked in this Notice) within Warrior Square, Warrior Square East and Warrior Square West.
 - To amend the current No Loading, 11am – 6pm restrictions to No loading at Any Time restrictions within Warrior Square, Warrior Square East and Warrior Square West.
 - Revoke the 17 metre (m) Loading Only bay on Warrior Square North, replacing this with Payment Parking bays (8am – 6pm).
 - To revoke 13 Payment Parking bays (8am – 6pm) replacing this with approx. 86m of No Waiting at Any Time and No Loading at Any Time on the south side of Warrior Square North.
 - To introduce x5 solo motorcycle only bays approx. 2.5m each, on the south side of Warrior Square.
 - To revoke all of the Payment Parking bays (8am – 6pm) excluding two (2), on the south side of Warrior Square, and to replace this with 107m of No Waiting at Any Time and No Loading at Any Time.
3. The remainder of The Southend Borough Council (Waiting, Loading, Stopping and Parking Places) (Map Based) (Consolidation) Order 2021 (as amended) shall remain in full force and effect.
4. This Order shall come into effect on the **XX day of Month 202X** and may be cited as "The Southend Borough Council (Waiting, Loading, Stopping and Parking Places) (Map Based) (Consolidation) Order 2021. The Southend-On-Sea City Council (Waiting, Loading, Stopping and Parking Places) (Map Based) (Warrior Square) Amendment No.* Order 2026".

Given under the Common Seal of Southend-on-Sea City Council the XX day of XXXX 202X.

The COMMON SEAL of)
SOUTHEND-ON-SEA CITY)
COUNCIL was pursuant to a)
resolution of the Council)
hereunto affixed in the)
presence of:)

Proper officer of the Council

Schedule 1

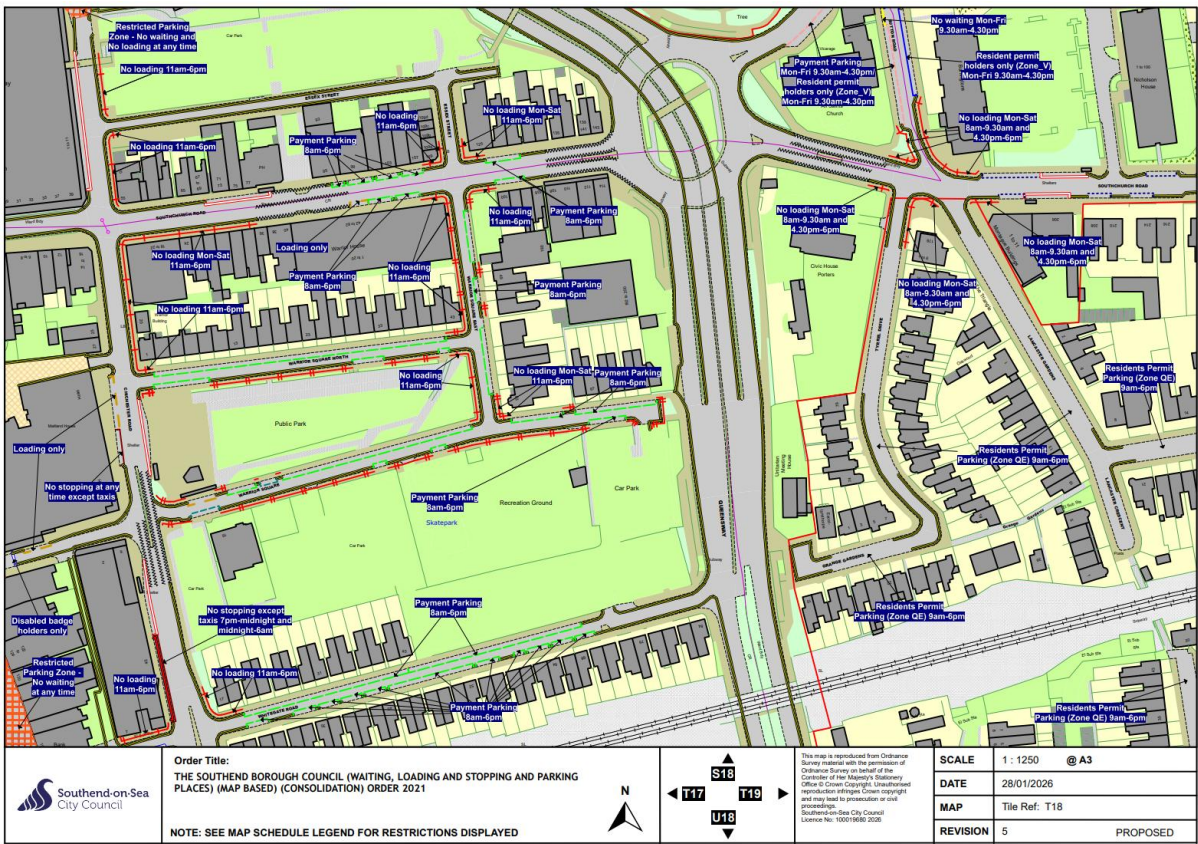

Statement of Reason
THE SOUTHEND-ON-SEA CITY COUNCIL (WAITING, LOADING, STOPPING AND
PARKING PLACES) (MAP BASED) (WARRIOR SQUARE) AMENDMENT NO.* ORDER
2026

Proposal

- To introduce No Loading at Any Time restrictions where there are existing No Waiting at Any Time restrictions (which are not proposed to be revoked in this Notice) within Warrior Square, Warrior Square East and Warrior Square West.
- To amend the current No Loading, 11am – 6pm restrictions to No loading at Any Time restrictions within Warrior Square, Warrior Square East and Warrior Square West.
- Revoke the 17 metre (m) Loading Only bay on Warrior Square North, replacing this with Payment Parking bays (8am – 6pm).
- To revoke 13 Payment Parking bays (8am – 6pm) replacing this with approx. 86m of No Waiting at Any Time and No Loading at Any Time on the south side of Warrior Square North.
- To introduce x5 solo motorcycle only bays approx. 2.5m each, on the south side of Warrior Square.
- To revoke all of the Payment Parking bays (8am – 6pm) excluding two (2), on the south side of Warrior Square, and to replace this with 107m of No Waiting at Any Time and No Loading at Any Time.

Reason

This project has been required due to footway reconstruction works and alignment, caused by damage from tree roots. The on-street parking amendments proposed, will realign the current traffic order with the new road layout.

The primary reason for charging for parking is to effectively manage kerb-side space and demand, in central on-street locations within busy residential and business areas. Effective parking management will aim to support wider transport policy objectives, ensuring that on-street space is used more effectively.

Effective management of parking provision is recognised as making a significant contribution to reducing congestion, whilst supporting access to residents, visitors and businesses.

Any income generated from on-street parking charges will be utilised to effectively manage parking in the first instance. Any surplus generated by the operation of the on-street parking service is used for other improvements in traffic management, highway improvements, environmental improvements, and subsidised and concessionary transport. This is in accordance with the current legislation and associated regulations.

No loading and unloading at any time restrictions (double yellow kerb blip markings) have been proposed to replace the current No Loading 11am – 6pm restrictions to prevent vehicle obstruction at all times within Warrior Square, Warrior Square East and Warrior Square North.

Solo motor-cycle bays have been proposed to allow motor-cycle vehicle parking on-street for access to local business. We have designated motorcycle bays located across the city, both on-street and within some of our Council operated car parks. Motorcyclists can park free of charge and with no time restriction if parked within these designated motorcycle bays. These bays are typically identified with “Solo Motorcycles Only”, “Solo M/C” or just “M/C”.

Road Traffic Regulation Act 1984

The sections which the City Council are using for the implementation of the proposed scheme as above are 1, 2, 4, 35, 45 and 122. The grounds that encompassed the reason for these proposals in Section 1 of the Road Traffic Regulation Act 1984 are:

- (a) for avoiding danger to persons or other traffic using the road or any other road or for preventing the likelihood of any such danger arising, or
- (b) for preventing damage to the road or to any building on or near the road, or
- (c) for preserving or improving the amenities of the area through which the road runs.

In addition, thorough consideration was given to the factors set out in Section 122 of the Road Traffic Regulation Act 1984 in proposing this scheme.

Traffic Signs Regulations and General Directions 2016

All of the associated signing and lining will be in accordance with Traffic Signs Regulations and General Directions (TSRGD) 2016.

Equality Act 2010

Thorough consideration was given to the equalities duty of Southend-on-Sea City Council under Section 149 of the Equality Act 2010.

Due Regard for Traffic Orders and Notices

The Southend-on-Sea City Council has a duty to give 'due regard to' the following three aims of the public sector equality duty (section 149 of the Equality Act 2010) during the development of the policy.

- Eliminate discrimination, harassment and victimisation and any other conduct prohibited by the ACT:
- Advance equality of opportunity between people who share a protected characteristic and people who do not share it; and
- Foster good relations between people who share a protected characteristic

An initial assessment against each of the protected groups is provided below – any issues highlighted through the consultation process will be considered and reported at the end of the consultation period.

Proposal	<ul style="list-style-type: none"> • To introduce No Loading at Any Time restrictions where there are existing No Waiting at Any Time restrictions (which are not proposed to be revoked in this Notice) within Warrior Square, Warrior Square East and Warrior Square West. • To amend the current No Loading, 11am – 6pm restrictions to No loading at Any Time restrictions within Warrior Square, Warrior Square East and Warrior Square West. • Revoke the 17 metre (m) Loading Only bay on Warrior Square North, replacing this with Payment Parking bays (8am – 6pm). • To revoke 13 Payment Parking bays (8am – 6pm) replacing this with approx. 86m of No Waiting at Any Time and No Loading at Any Time on the south side of Warrior Square North. • To introduce x5 solo motorcycle only bays approx. 2.5m each, on the south side of Warrior Square. • To revoke all of the Payment Parking bays (8am – 6pm) excluding two (2), on the south side of Warrior Square, and to replace this with 107m of No Waiting at Any Time and No Loading at Any Time.
Notice/ Traffic Order Title	<p>THE SOUTHEND BOROUGH COUNCIL (WAITING, LOADING, STOPPING AND PARKING PLACES) (MAP BASED) (CONSOLIDATION) ORDER 2021</p> <p>THE SOUTHEND-ON-SEA CITY COUNCIL (WAITING, LOADING, STOPPING AND PARKING PLACES) (MAP BASED) (WARRIOR SQUARE) AMENDMENT NO.* ORDER 2026</p>

Protected group	Challenge or opportunity considered and what we did
Age(A)	No negative or positive impact on this group has been identified at this time.

Disability (D)	<p>A positive impact on this group has been identified at this time. The proposals within this scheme include the introduce of a Disabled Parking Bay which will be enforceable. This will deter non-Blue Badge holders using the bay, providing constant accessibility for Blue Badge Holders within the area.</p> <p>In addition, Blue Badge holders have certain concessions to park on certain restrictions, free of charge, when displaying a valid blue badge, as follows;</p> <ul style="list-style-type: none"> • Disabled bays on roadside or in car parks (for up to the period indicated on the adjacent sign) • Any roadside pay-by-phone or pay-and-display bays (free of charge) • Any council-owned car park where pay-by-phone or pay-and-display is in use (free of charge) • Up to three hours on single or double yellow lines, where there is no loading/unloading restriction. (Blue badge and clocks must be displayed). <p>Additional blue badge bay provision located close to local facilities to improve access.</p>
Sex (S)	No negative or positive impact on this group has been identified at this time.
Race (including Gypsy & Traveller) (R))	No negative or positive impact on this group has been identified at this time.
Gender reassignment (GR)	No negative or positive impact on this group has been identified at this time.
Marriage & civil partnership (MCP)	No negative or positive impact on this group has been identified at this time.
Pregnancy & maternity (PM)	No negative or positive impact on this group has been identified at this time.
Religion and/or Belief (RAOB)	No negative or positive impact on this group has been identified at this time.
Sexual Orientation (SO)	No negative or positive impact on this group has been identified at this time.

Name: C. Read

Dated:

Signed:

Head of Highways and Coastal

Monitoring and Review

Please identify any aspects that require reconsideration following the TRO consultation process, identify any amendments made in relation to due regard and give reasoning.

--

Name: C Read

Dated:

Signed:

Head of Highways and Coastal



This map is reproduced from Ordnance Survey
 licensed under the Ordnance Survey
 as part of the Ordnance Survey
 Licensing Office & Crown Copyright
 Ordnance Survey and may need to be updated in full
 copyright. No. 100010000

SAFETY, HEALTH AND ENVIRONMENTAL INFORMATION	
In addition to the information normally associated with the types of work specified on this drawing, note the following significant residual risks	
Construction	None
Construction 2	None
Use	None
Maintenance	None

- Standard 'Play by phone' parking signs to be mounted on Lighting Columns or Sign Post. Minimum 2.1m Mounting Height to underside of sign.
- Solo Motorcycle Parking Sign to be mounted on Sign Post. Minimum 2.1m Mounting Height to underside of sign.
- Loading only Sign to be mounted on existing 60mm post. Minimum 2.1m Mounting Height to underside of sign.
- No through road Sign to be mounted on existing 70mm post. Minimum 2.1m Mounting Height to underside of sign.



Solo motor cycles



Loading only



No through road

A	Rev	Rev	Rev
Rev	Description	Date	By

Southend-on-Sea
City Council

Environment and Place

PO Box 5560, Civic Centre
Victoria Avenue, Southend on Sea, SS2 6ZQ


Project Title
**Warrior Square
Improvement Scheme**

Drawing Title
**Parking Sign Locations
Sheet 1 of 2**

Drawn	Date	Review	Date
GW	15/08/2025	GW	15/09/2025
Checked	16/08/2025	Approved	16/09/2025
MW		MW	
Scale	NTS	Revision	A

Drawing Status: Construction

Drawing Number: SBCC1133-100-SBC-HKF-WISQPS-PA-SK001

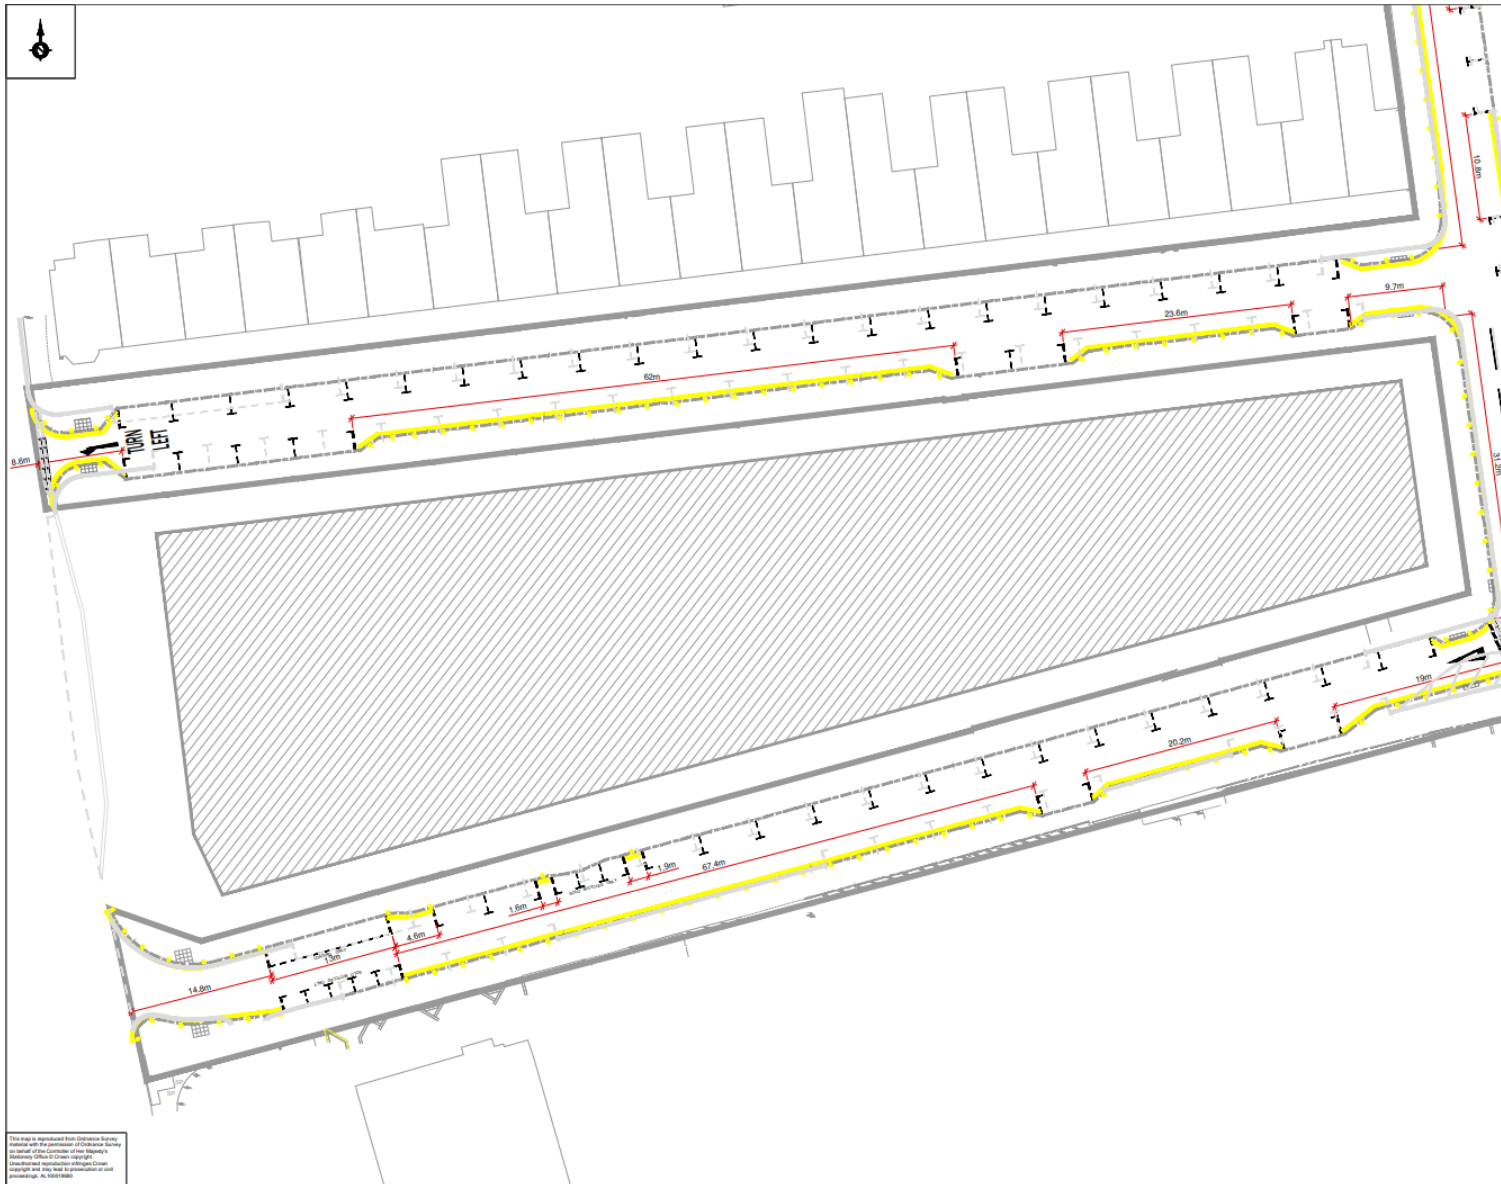

This plan is prepared from information supplied by the Council and is not a guarantee of the accuracy of the information. The Council is not responsible for any errors or omissions. The Council is not responsible for any damage or loss resulting from the use of this plan.

SAFETY, HEALTH AND ENVIRONMENTAL INFORMATION

In addition to the hazards normally associated with the types of work shown on this drawing, note the following significant residual risks:

Construction	None
Operation	None
Maintenance	None
Decommissioning	None

Notes:

- All standard parking bays 6m long x 2m wide.
- End bays 5.5m long x 2m wide.
- Bays set out with street furniture between bays.
- Loading bay 13m long x 2m wide.
- All standard SOLO MOTORCYCLE bays 2.5m long x 1.5m wide.
- SOLO MOTORCYCLE bays adjacent radius kerb build out around tree to be 2.5m long and max 2m wide to align with adj. standard bays.

Key:

- Introduce No Waiting at Any Time (DWL)
- Introduce No Loading at Any Time (Kerb Ticks)
- Previous Road Marking Layout

1	Kerb Ticks & Previous Markings Added	DM	MM	10/1/25
2	Parking Bay Barriers Outside to ID	DM	MM	10/1/25
3	Construction & Site Access	DM	MM	10/1/25
4	Provision of DWL Bays adj. New kerb line	DM	MM	10/1/25
5	Site Handover	DM	MM	10/1/25
6	Final Handover	DM	MM	10/1/25

Southeast-on-Sea City Council
Environment and Place
PO Box 5560, Civic Centre
Victoria Avenue, Southend-on-Sea, SS2 6ZQ

Project Title
Warrior Square Improvement Scheme
Drawing Title
New Parking Layout Sheet 1 of 2

Drawn	Date	Reviewed	Date
DM	21/05/2025	DM	10/05/2025
Checked	Date	Approved	Date
MM	20/05/2025	MM	20/05/2025
Scale	1:1	NTS	E

Drawing Status Construction

Drawing Number SBCC113-100-SBC-HKF-WSP-PM-SK001

