

THE SOUTHEND BOROUGH COUNCIL (WAITING, LOADING, STOPPING AND PARKING PLACES) (MAP BASED) (CONSOLIDATION) ORDER 2021

THE SOUTHEND-ON-SEA CITY COUNCIL (WAITING, LOADING, STOPPING AND PARKING PLACES) (MAP BASED) (ST LAURENCE JUNCTION PROTECTION PHASE 3) AMENDMENT NO.7 ORDER 2026

Southend-on-Sea City Council in exercise of its powers under Sections 1, 2, 4 and 122 under the Road Traffic Regulation Act 1984 (as amended) ("the 1984 Act") and the Traffic Management Act 2004 ("the 2004 Act") and of all other enabling powers, and after consultation with the Chief Officer of Police in accordance with Part III and Part IV of Schedule 9 to the 1984 Act, hereby makes the following Order:

1. Without prejudice to the validity of anything done or to the liability incurred in respect of any act or omission before the coming into operation of this Order, The Southend Borough Council (Waiting, Loading, Stopping and Parking Places) (Map Based) (Consolidation) Order 2021 (as amended) (To be known as 'The 2021 Order') shall have effect as though;
 - (i) The items represented on the plans in Schedule 1 to this Order shall replace those corresponding plans as listed in the appropriate Schedule to The 2021 Order (as amended).

2. The effect of this Order is to introduce junction protection restrictions - No Waiting at Any Time (double yellow lines) and No Loading or Unloading at Any Time (double yellow kerb blip markings) for 10 metres at each of the junctions (both sides of every road) listed below:
 - a) Shepard Close with Neil Armstrong Way – 10 metres on both sides of the junction.
 - b) Audleys Close with Alton Gardens – 5 metres in Audleys Close and 10 metres in Alton Gardens.
 - c) Vickers Road with Wells Avenue – 10 metres in Vickers Road and 5 metres in Wells Avenue.
 - d) Orchard side with Orchard Grove – 5 metres in Orchard Side and 8 metres in Orchard Grove.
 - e) Eastwoodbury Close with Eastwoodbury Crescent – 5 metres in Eastwoodbury Close and 5 metres in Eastwoodbury Crescent.
 - f) Bristol Road with Wells Avenue – 8 metres on both sides of the junction.
 - g) Keith Way with Hampton Gardens – 8 metres on both sides of the junction.
 - h) Eastwoodbury Crescent with Rochford Road – 5 metres on both sides of the junction.
 - i) Snakes Lane north – 10 metres on both sides of the junction.
 - j) Snakes Lane west – 5 metres on both sides of the junction.
 - k) Snakes Lane east – 5 metres on both sides of the junction.
 - l) Fairlawn Gardens and Fairlawn Gardens – 5 metres on both sides of the junction.
 - m) Willmott with Avro Road – 5 metres on both sides of the junction.
 - n) Neil Armstrong Way with Neil Armstrong Way side of No.99 – 8 metres on both sides of the junction.
 - o) Neil Armstrong Way with Neil Armstrong Way side of No.33 – 10 metres on both sides of the junction.

3. The remainder of The Southend Borough Council (Waiting, Loading, Stopping and Parking Places) (Map Based) (Consolidation) Order 2021 (as amended) shall remain in full force and effect.
4. This Order shall come into effect on the 30th March 2026 and may be cited as “The Southend Borough Council (Waiting, Loading, Stopping and Parking Places) (Map Based) (Consolidation) Order 2021. The Southend-On-Sea City Council (Waiting, Loading, Stopping and Parking Places) (Map Based) (St Laurence Junction Protection Phase 3) Amendment No.7 Order 2026”.

Given under the Common Seal of Southend-on-Sea City Council the 27th March 2026.

THE COMMON SEAL of
SOUTHEND-ON-SEA CITY COUNCIL

was hereunto affixed

in the presence of:

A handwritten signature in black ink, appearing to read 'L. Delahunty', with a stylized flourish at the end.

L. Delahunty


Head of Traffic and Parking

Schedule 1



Order Title:
**THE SOUTHEND-ON-SEA CITY COUNCIL (VARIOUS ROADS) (MOVING TRAFFIC AND SPEED LIMIT)
 ORDER 2025**

NOTE: SEE MAP SCHEDULE LEGEND FOR RESTRICTIONS DISPLAYED

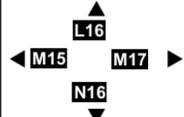


This map is reproduced from Ordnance Survey material with the permission of Ordnance Survey on behalf of the Controller of Her Majesty's Stationery Office © Crown Copyright. Unauthorised reproduction infringes Crown copyright and may lead to prosecution or civil proceedings.
 Southend-on-Sea City Council
 Licence No: 100019680 2025

SCALE	1: 1250 @ A3
DATE	30/03/2026
MAP	Tile Ref: M16
REVISION	13 CONFIRM




Order Title:
 THE SOUTHEND-ON-SEA CITY COUNCIL (VARIOUS ROADS) (MOVING TRAFFIC AND SPEED LIMIT)
 ORDER 2025

NOTE: SEE MAP SCHEDULE LEGEND FOR RESTRICTIONS DISPLAYED

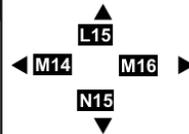


This map is reproduced from Ordnance Survey material with the permission of Ordnance Survey on behalf of the Controller of Her Majesty's Stationery Office © Crown Copyright. Unauthorised reproduction infringes Crown copyright and may lead to prosecution or civil proceedings.
 Southend-on-Sea City Council
 Licence No: 100019690 2025

SCALE	1 : 1250 @ A3
DATE	30/03/2026
MAP	Tile Ref: M15
REVISION	6 CONFIRM

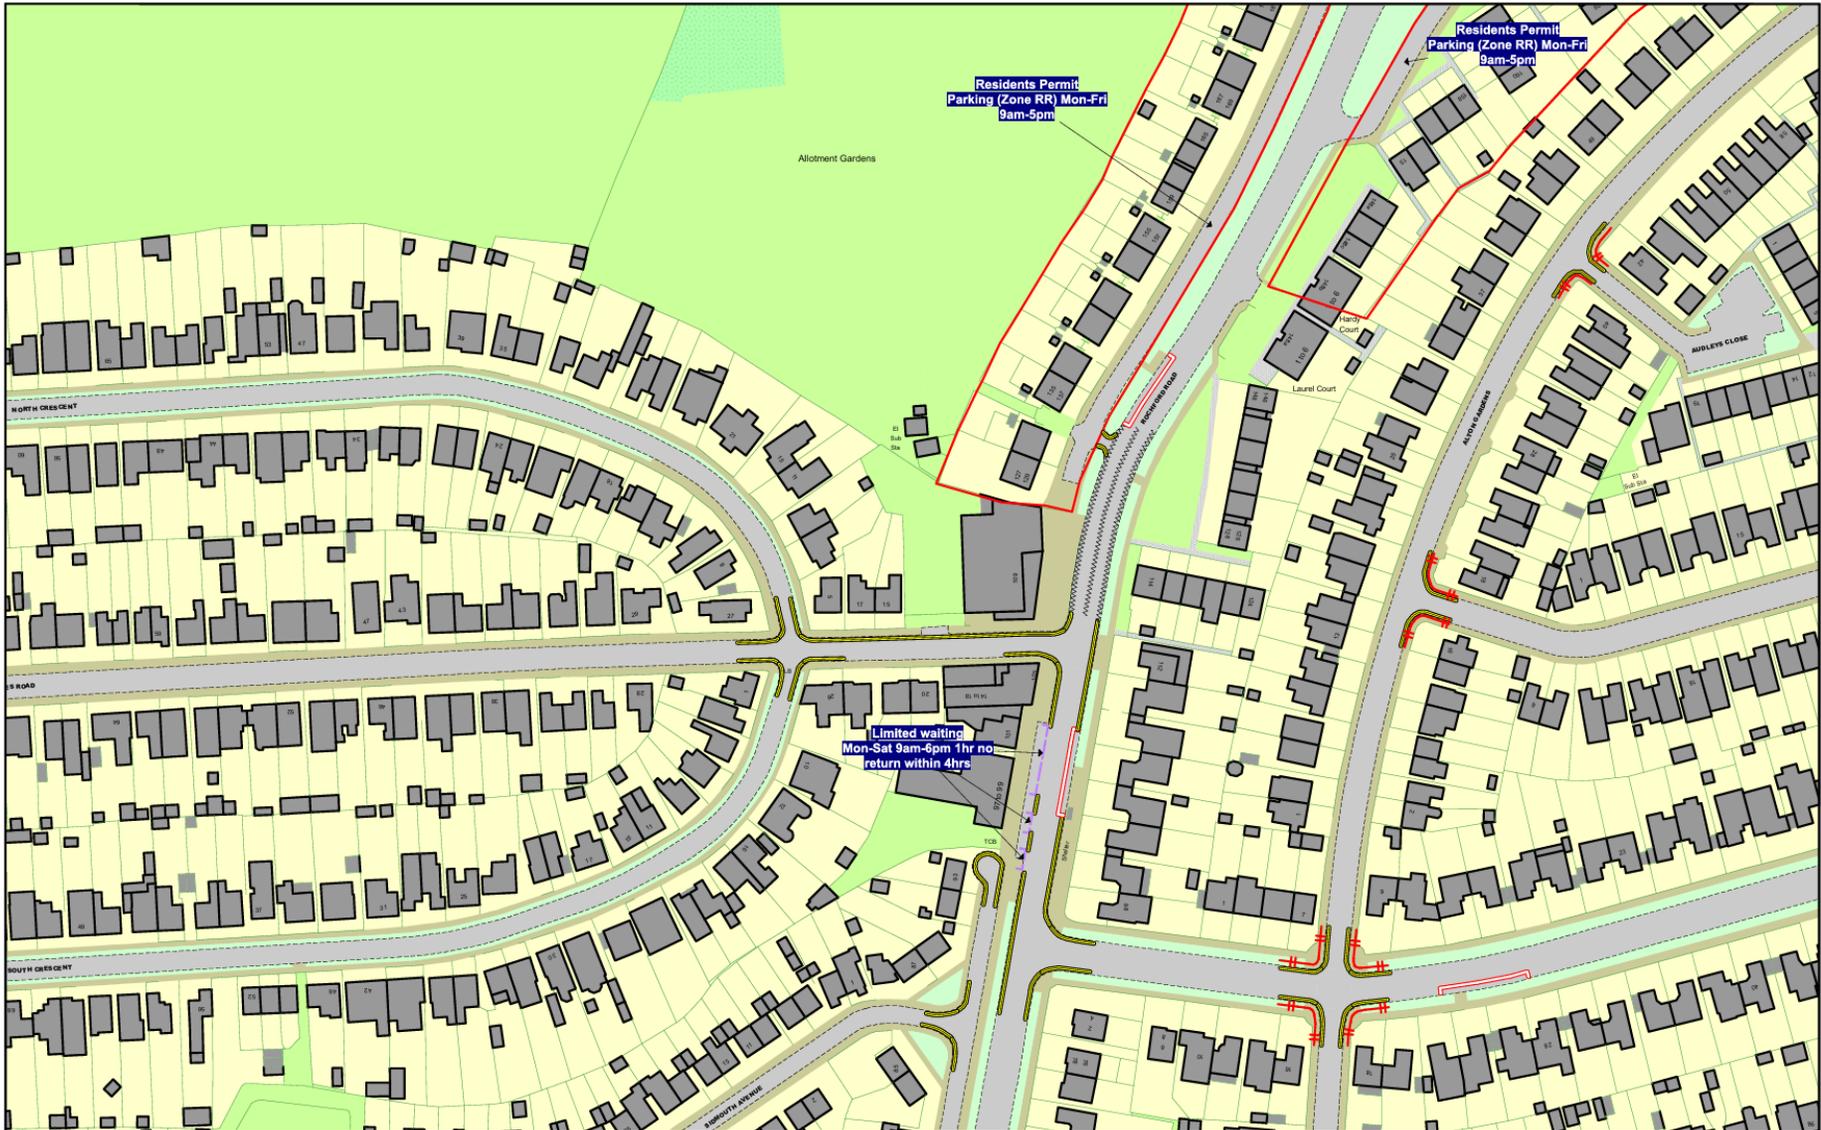

Order Title:
THE SOUTHEND-ON-SEA CITY COUNCIL (VARIOUS ROADS) (MOVING TRAFFIC AND SPEED LIMIT) ORDER 2025

NOTE: SEE MAP SCHEDULE LEGEND FOR RESTRICTIONS DISPLAYED

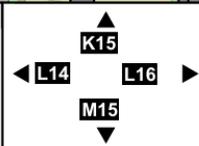


This map is reproduced from Ordnance Survey material with the permission of Ordnance Survey on behalf of the Controller of Her Majesty's Stationery Office © Crown Copyright. Unauthorised reproduction infringes Crown copyright and may lead to prosecution or civil proceedings.
 Southend-on-Sea City Council
 Licence No: 100019680 2026

SCALE	1 : 1250 @ A3
DATE	30/03/2026
MAP	Tile Ref: L15
REVISION	10 CONFIRM



Order Title:
THE SOUTHEND-ON-SEA CITY COUNCIL (VARIOUS ROADS) (MOVING TRAFFIC AND SPEED LIMIT)
ORDER 2025

NOTE: SEE MAP SCHEDULE LEGEND FOR RESTRICTIONS DISPLAYED

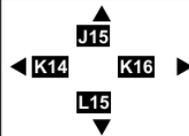


This map is reproduced from Ordnance Survey material with the permission of Ordnance Survey on behalf of the Controller of Her Majesty's Stationary Office © Crown Copyright. Unauthorised reproduction infringes Crown copyright and may lead to prosecution or civil proceedings.
 Southend-on-Sea City Council
 Licence No: 100019680 2026

SCALE	1 : 1250 @ A3
DATE	30/03/2026
MAP	Tile Ref: K15
REVISION	13 CONFIRM




Order Title:
THE SOUTHEND-ON-SEA CITY COUNCIL (VARIOUS ROADS) (MOVING TRAFFIC AND SPEED LIMIT)
ORDER 2025

NOTE: SEE MAP SCHEDULE LEGEND FOR RESTRICTIONS DISPLAYED

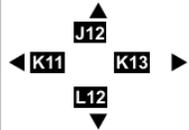


This map is reproduced from Ordnance Survey material with the permission of Ordnance Survey on behalf of the Controller of Her Majesty's Stationery Office © Crown Copyright. Unauthorised reproduction infringes Crown copyright and may lead to prosecution or civil proceedings.
 Southend-on-Sea City Council
 Licence No: 100019680 2026

SCALE	1 : 1250	@ A3
DATE	30/03/2026	
MAP	Tile Ref: K12	
REVISION	8	CONFIRM

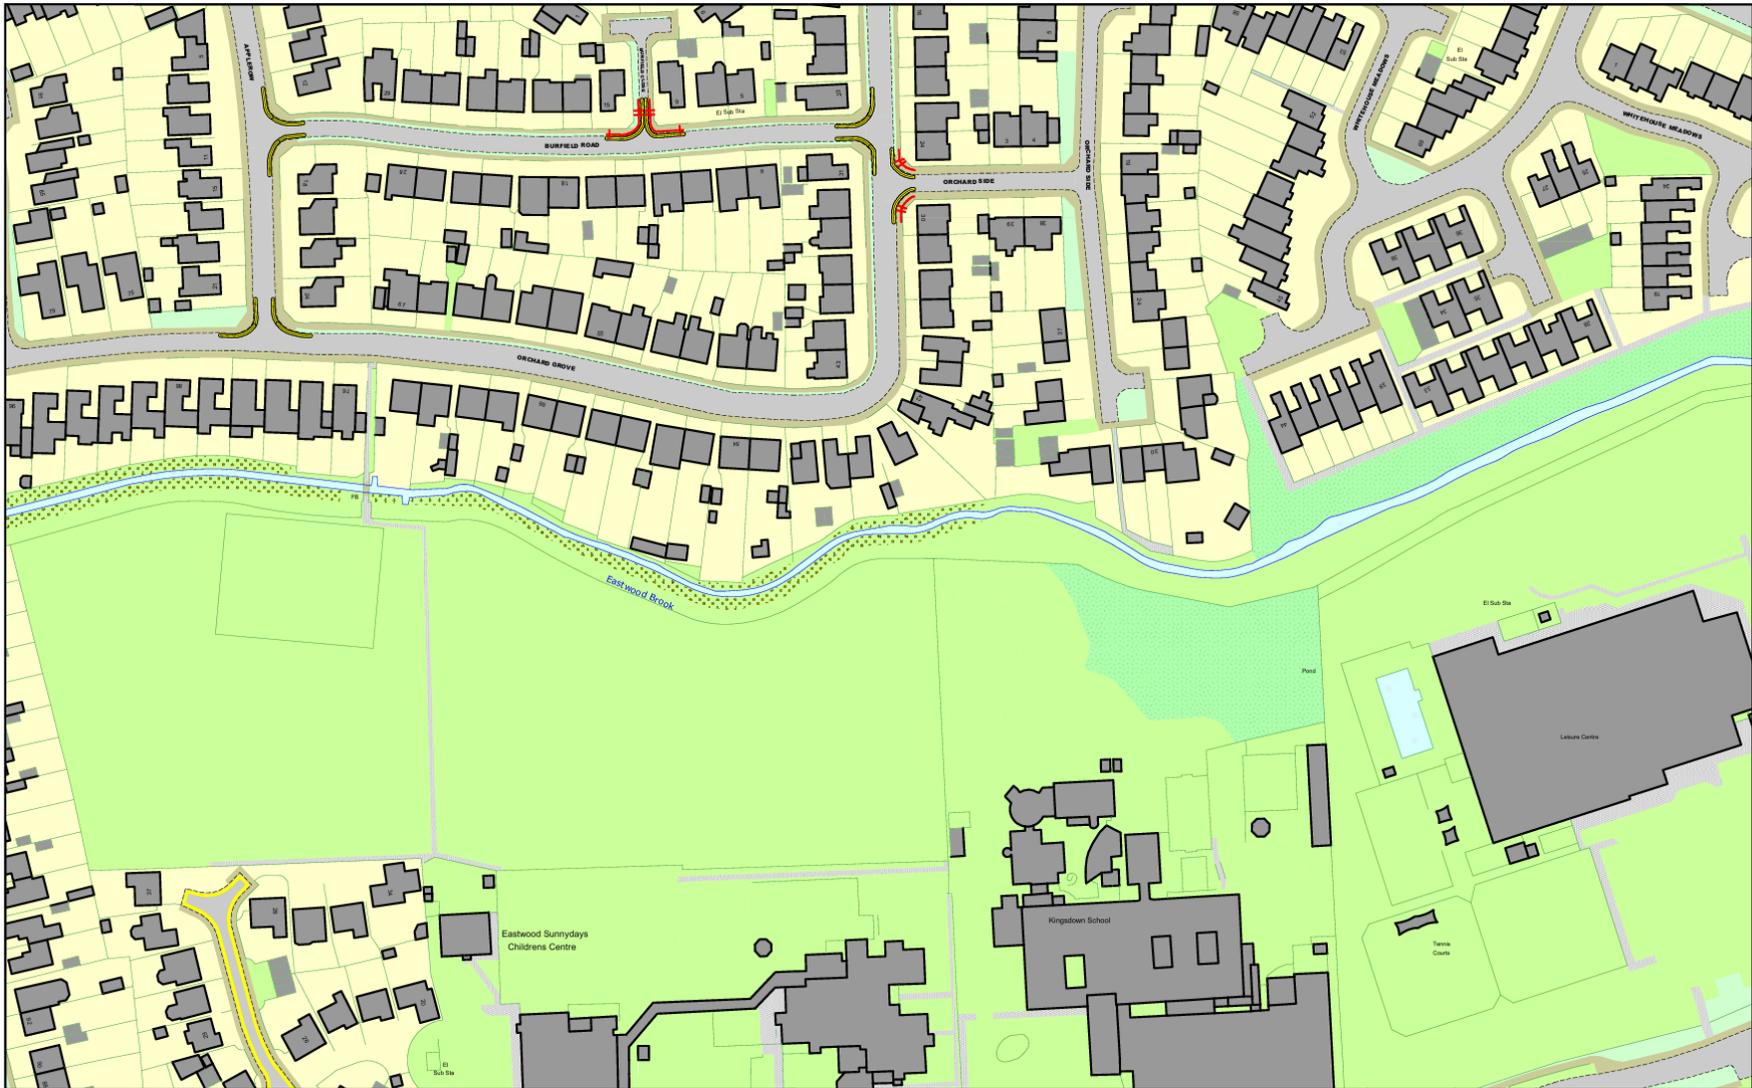

Order Title:
THE SOUTHEND-ON-SEA CITY COUNCIL (VARIOUS ROADS) (MOVING TRAFFIC AND SPEED LIMIT)
ORDER 2025

NOTE: SEE MAP SCHEDULE LEGEND FOR RESTRICTIONS DISPLAYED

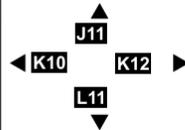


This map is reproduced from Ordnance Survey material with the permission of Ordnance Survey on behalf of the Controller of Her Majesty's Stationery Office © Crown Copyright. Unauthorised reproduction infringes Crown copyright and may lead to prosecution or civil proceedings.
 Southend-on-Sea City Council
 Licence No: 100019680 2026

SCALE	1 : 1250	@ A3
DATE	30/03/2026	
MAP	Tile Ref: K11	
REVISION	11	CONFIRM



Order Title:
THE SOUTHEND-ON-SEA CITY COUNCIL (VARIOUS ROADS) (MOVING TRAFFIC AND SPEED LIMIT)
ORDER 2025

NOTE: SEE MAP SCHEDULE LEGEND FOR RESTRICTIONS DISPLAYED

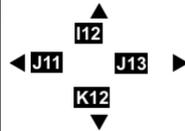

This map is reproduced from Ordnance Survey material with the permission of Ordnance Survey on behalf of the Controller of Her Majesty's Stationery Office © Crown Copyright. Unauthorised reproduction infringes Crown copyright and may lead to prosecution or civil proceedings.
 Southend-on-Sea City Council
 Licence No: 100019680 2025

SCALE	1 : 1250	@ A3
DATE	30/03/2026	
MAP	Tile Ref: J12	
REVISION	15	CONFIRM