



Order Title:
 The Southend-on-Sea Borough Council (Various Roads) (Stopping, Waiting, Loading and Unloading prohibitions and restrictions, Parking Places and Permit Parking Zones) (Consolidation) Order 2016

NOTE: SEE MAP SCHEDULE LEGEND FOR RESTRICTIONS DISPLAYED

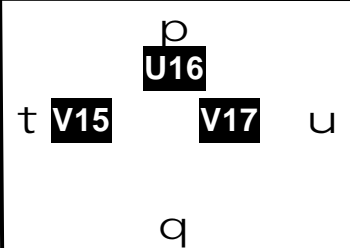

This map is reproduced from Ordnance Survey material with the permission of Ordnance Survey on behalf of the Controller of Her Majesty's Stationery Office (c) Crown Copyright. Unauthorised reproduction infringes Crown copyright and may lead to prosecution or civil proceedings. Southend-on-Sea Borough Council Licence Number 100019690


SCALE	1 : 1250 @ A3
DATE	25/10/2018
MAP	Tile Ref: V16
REVISION	19 PROPOSED

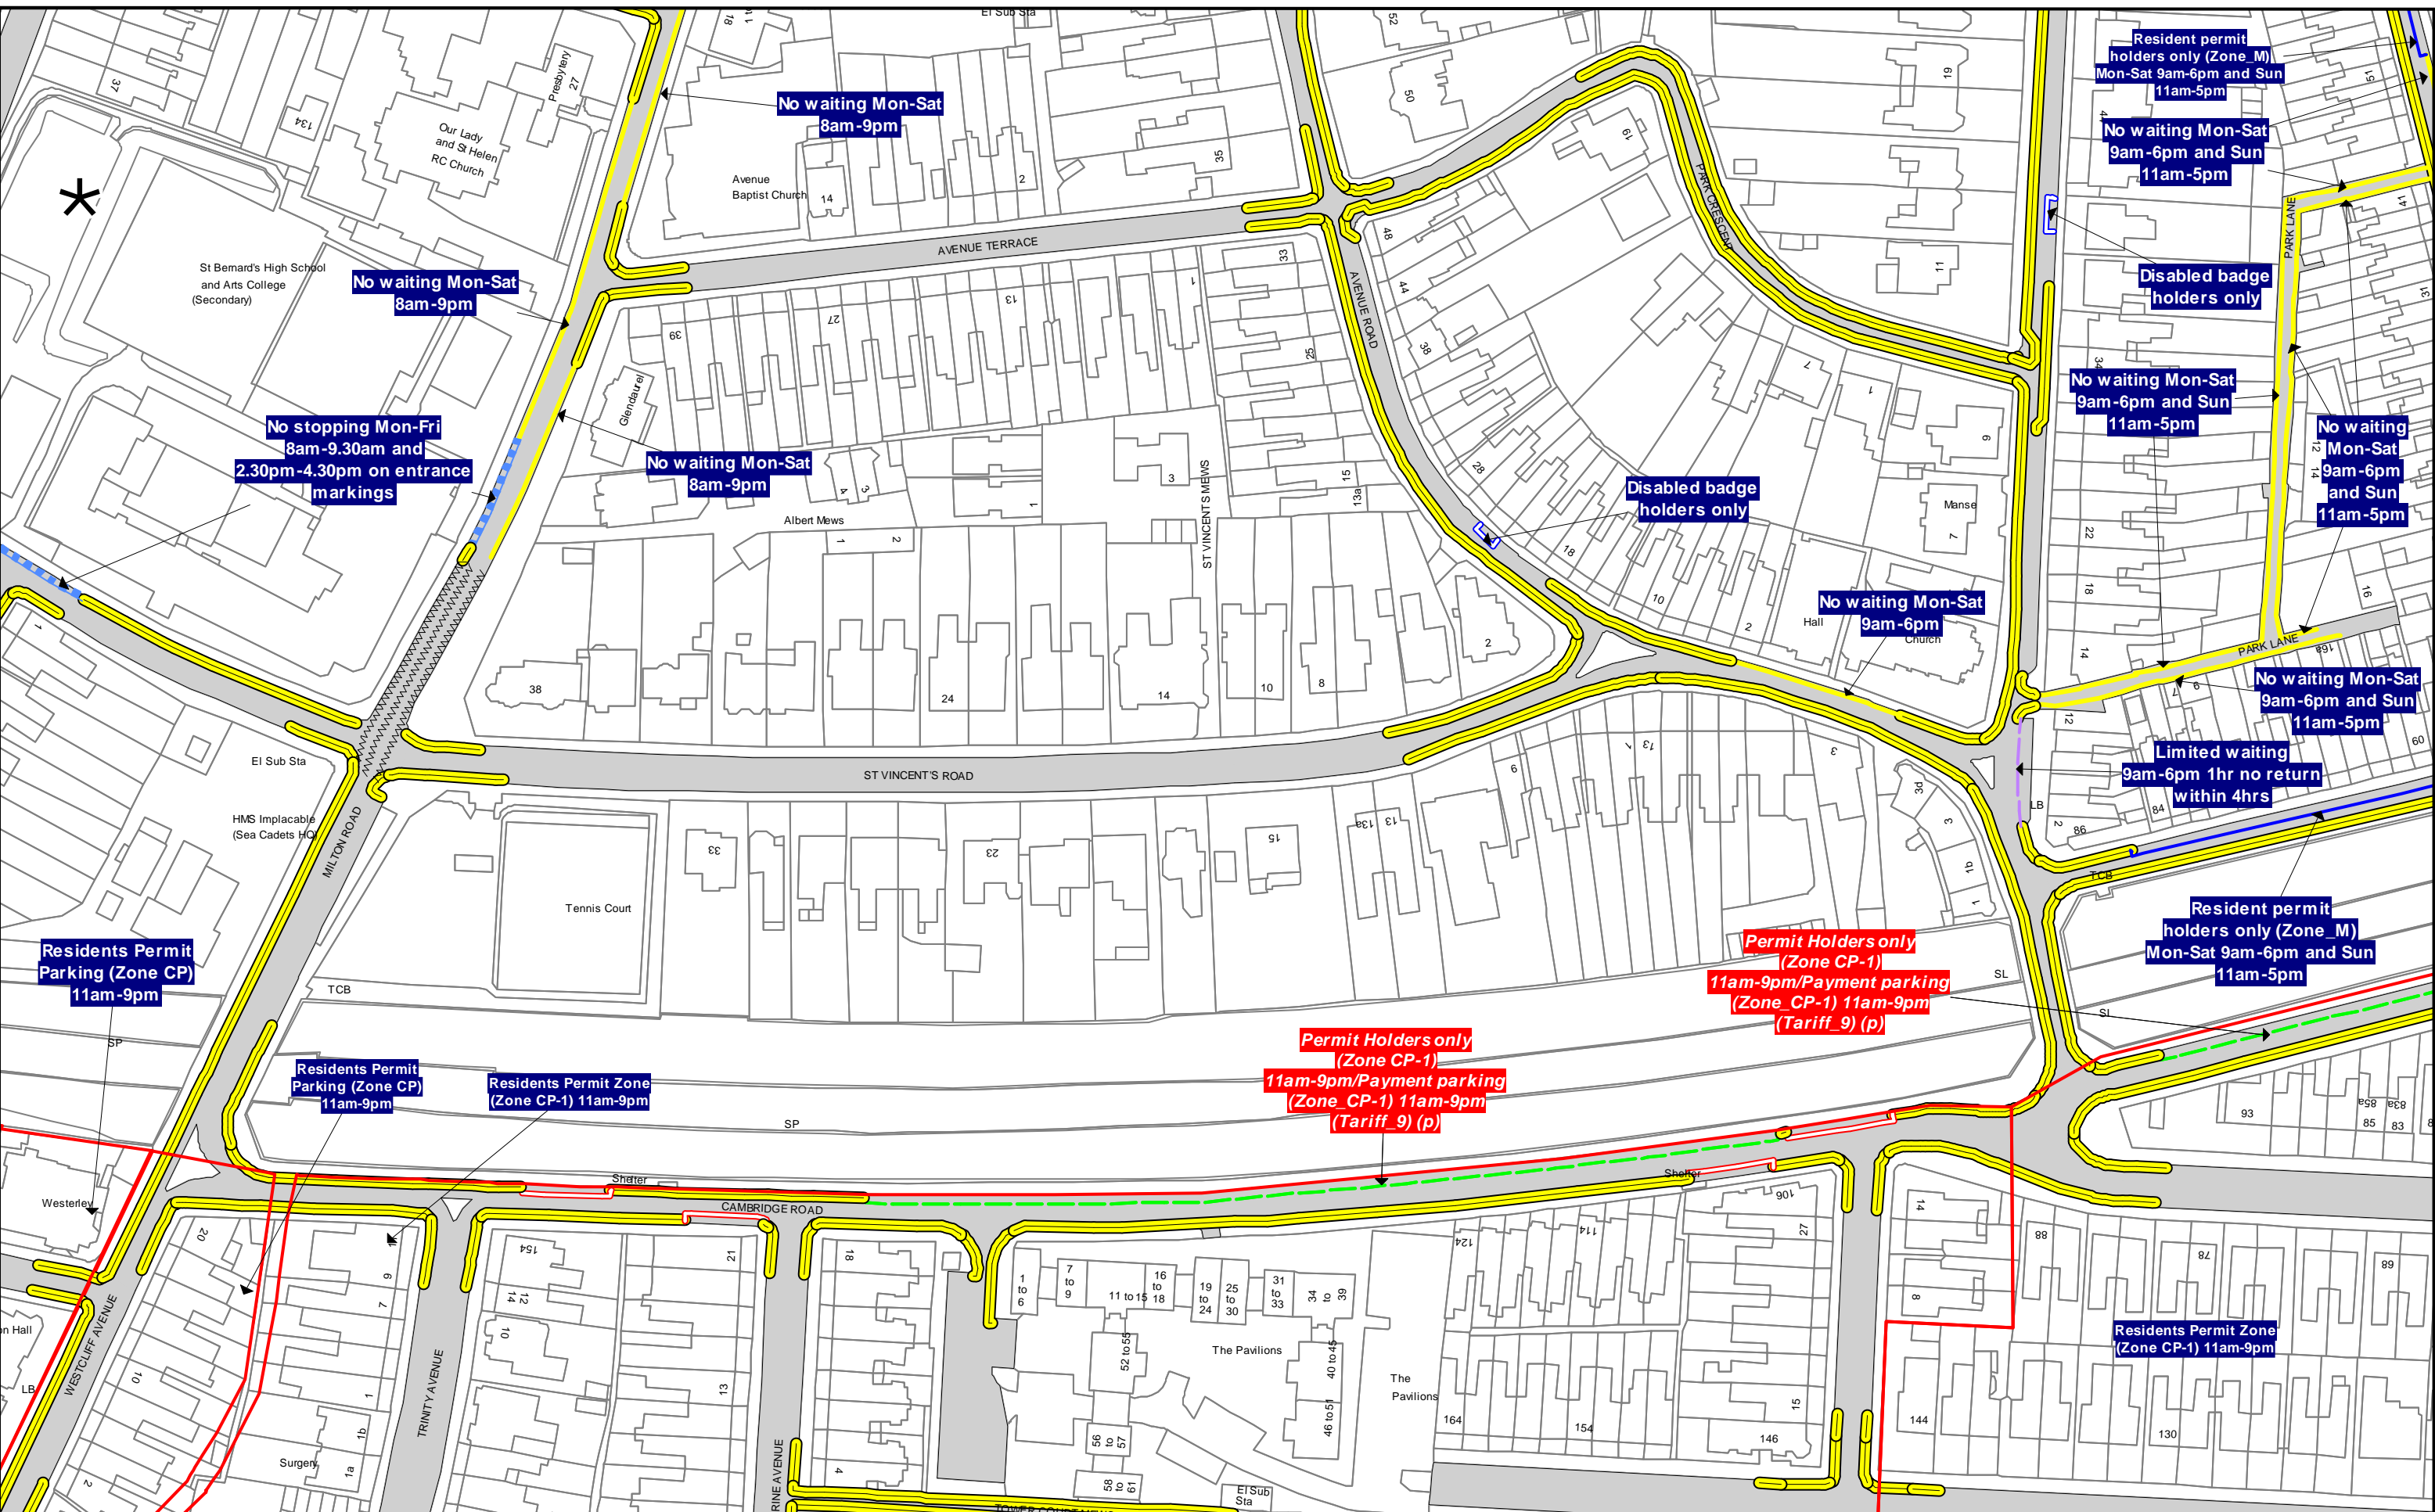


Order Title:
 The Southend-on-Sea Borough Council (Various Roads) (Stopping, Waiting, Loading and Unloading prohibitions and restrictions, Parking Places and Permit Parking Zones) (Consolidation) Order 2016

NOTE: SEE MAP SCHEDULE LEGEND FOR RESTRICTIONS DISPLAYED

p
T16
 t **U15** **U17** u
V16
 q

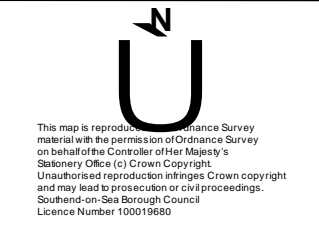


SCALE	1 : 1250	@ A3
DATE	25/10/2018	
MAP	Tile Ref: U16	
REVISION	13	PROPOSED

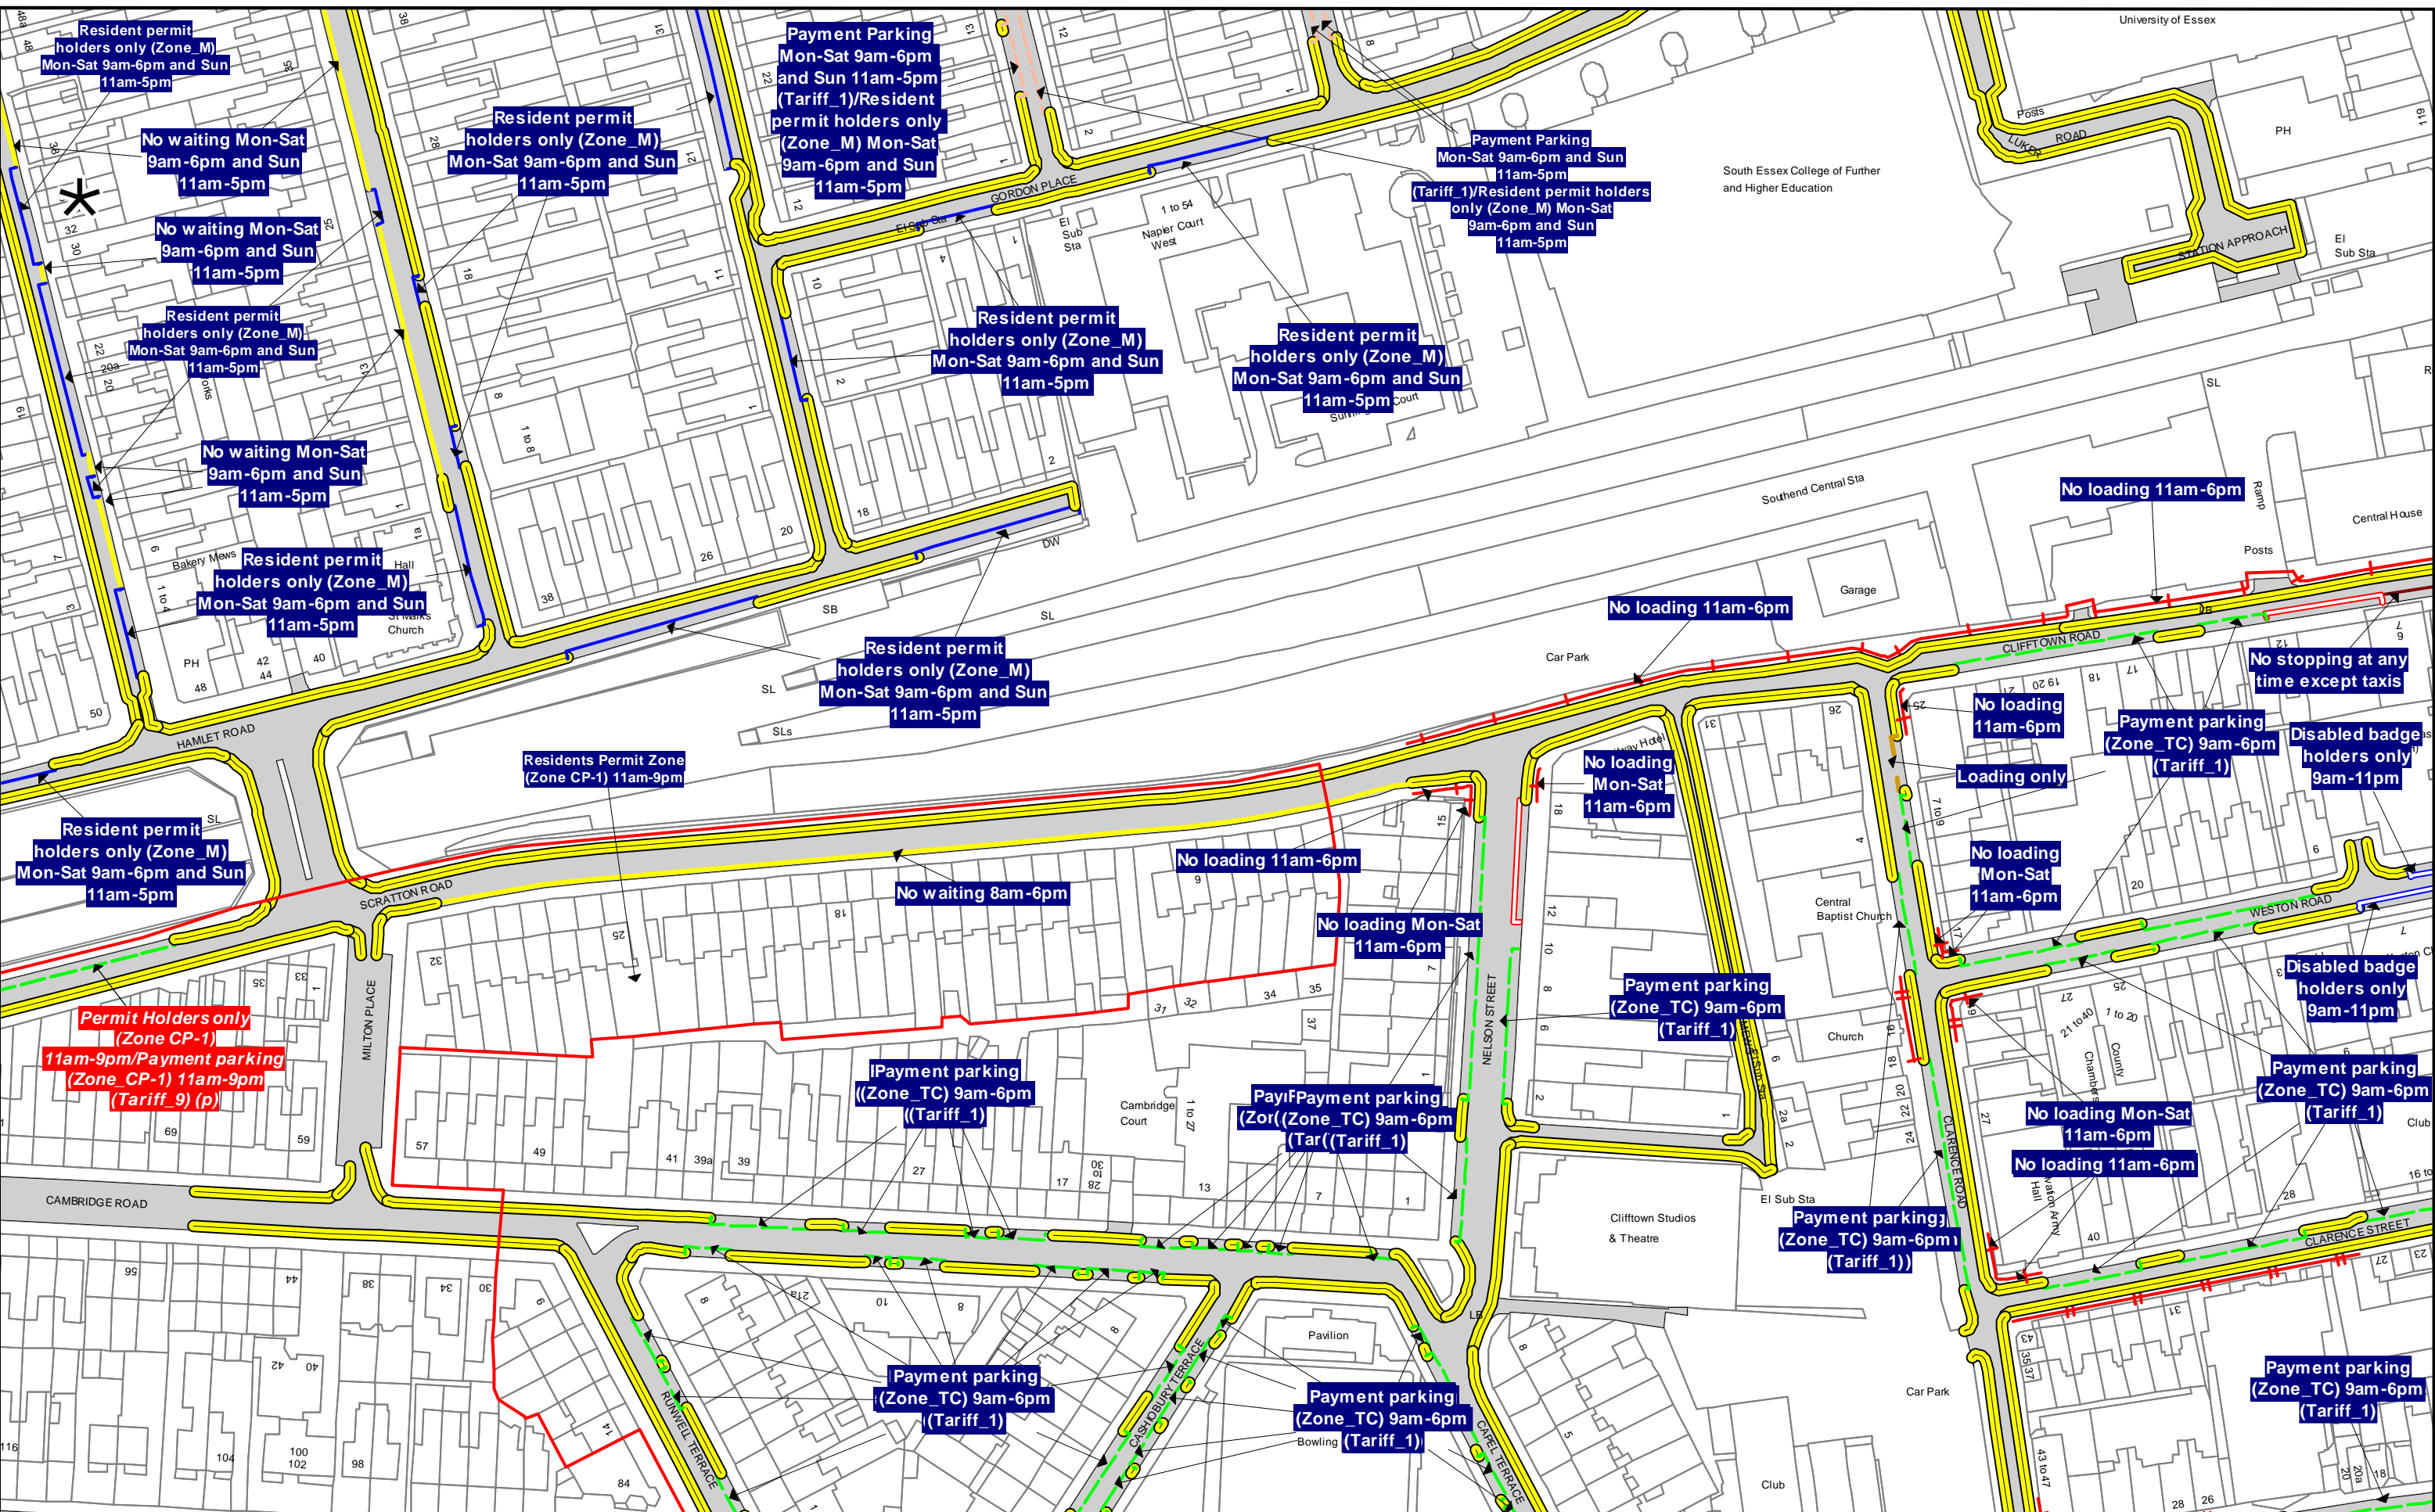


Order Title:
 The Southend-on-Sea Borough Council (Various Roads) (Stopping, Waiting, Loading and Unloading prohibitions and restrictions, Parking Places and Permit Parking Zones) (Consolidation) Order 2016

NOTE: SEE MAP SCHEDULE LEGEND FOR RESTRICTIONS DISPLAYED

p
T17
 t **U16** **U18** u
V17
 q

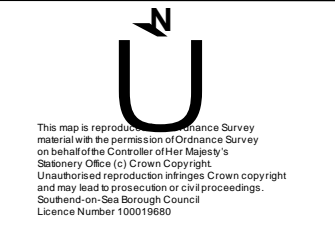

SCALE	1 : 1250	@ A3
DATE	25/10/2018	
MAP	Tile Ref: U17	
REVISION	13	PROPOSED

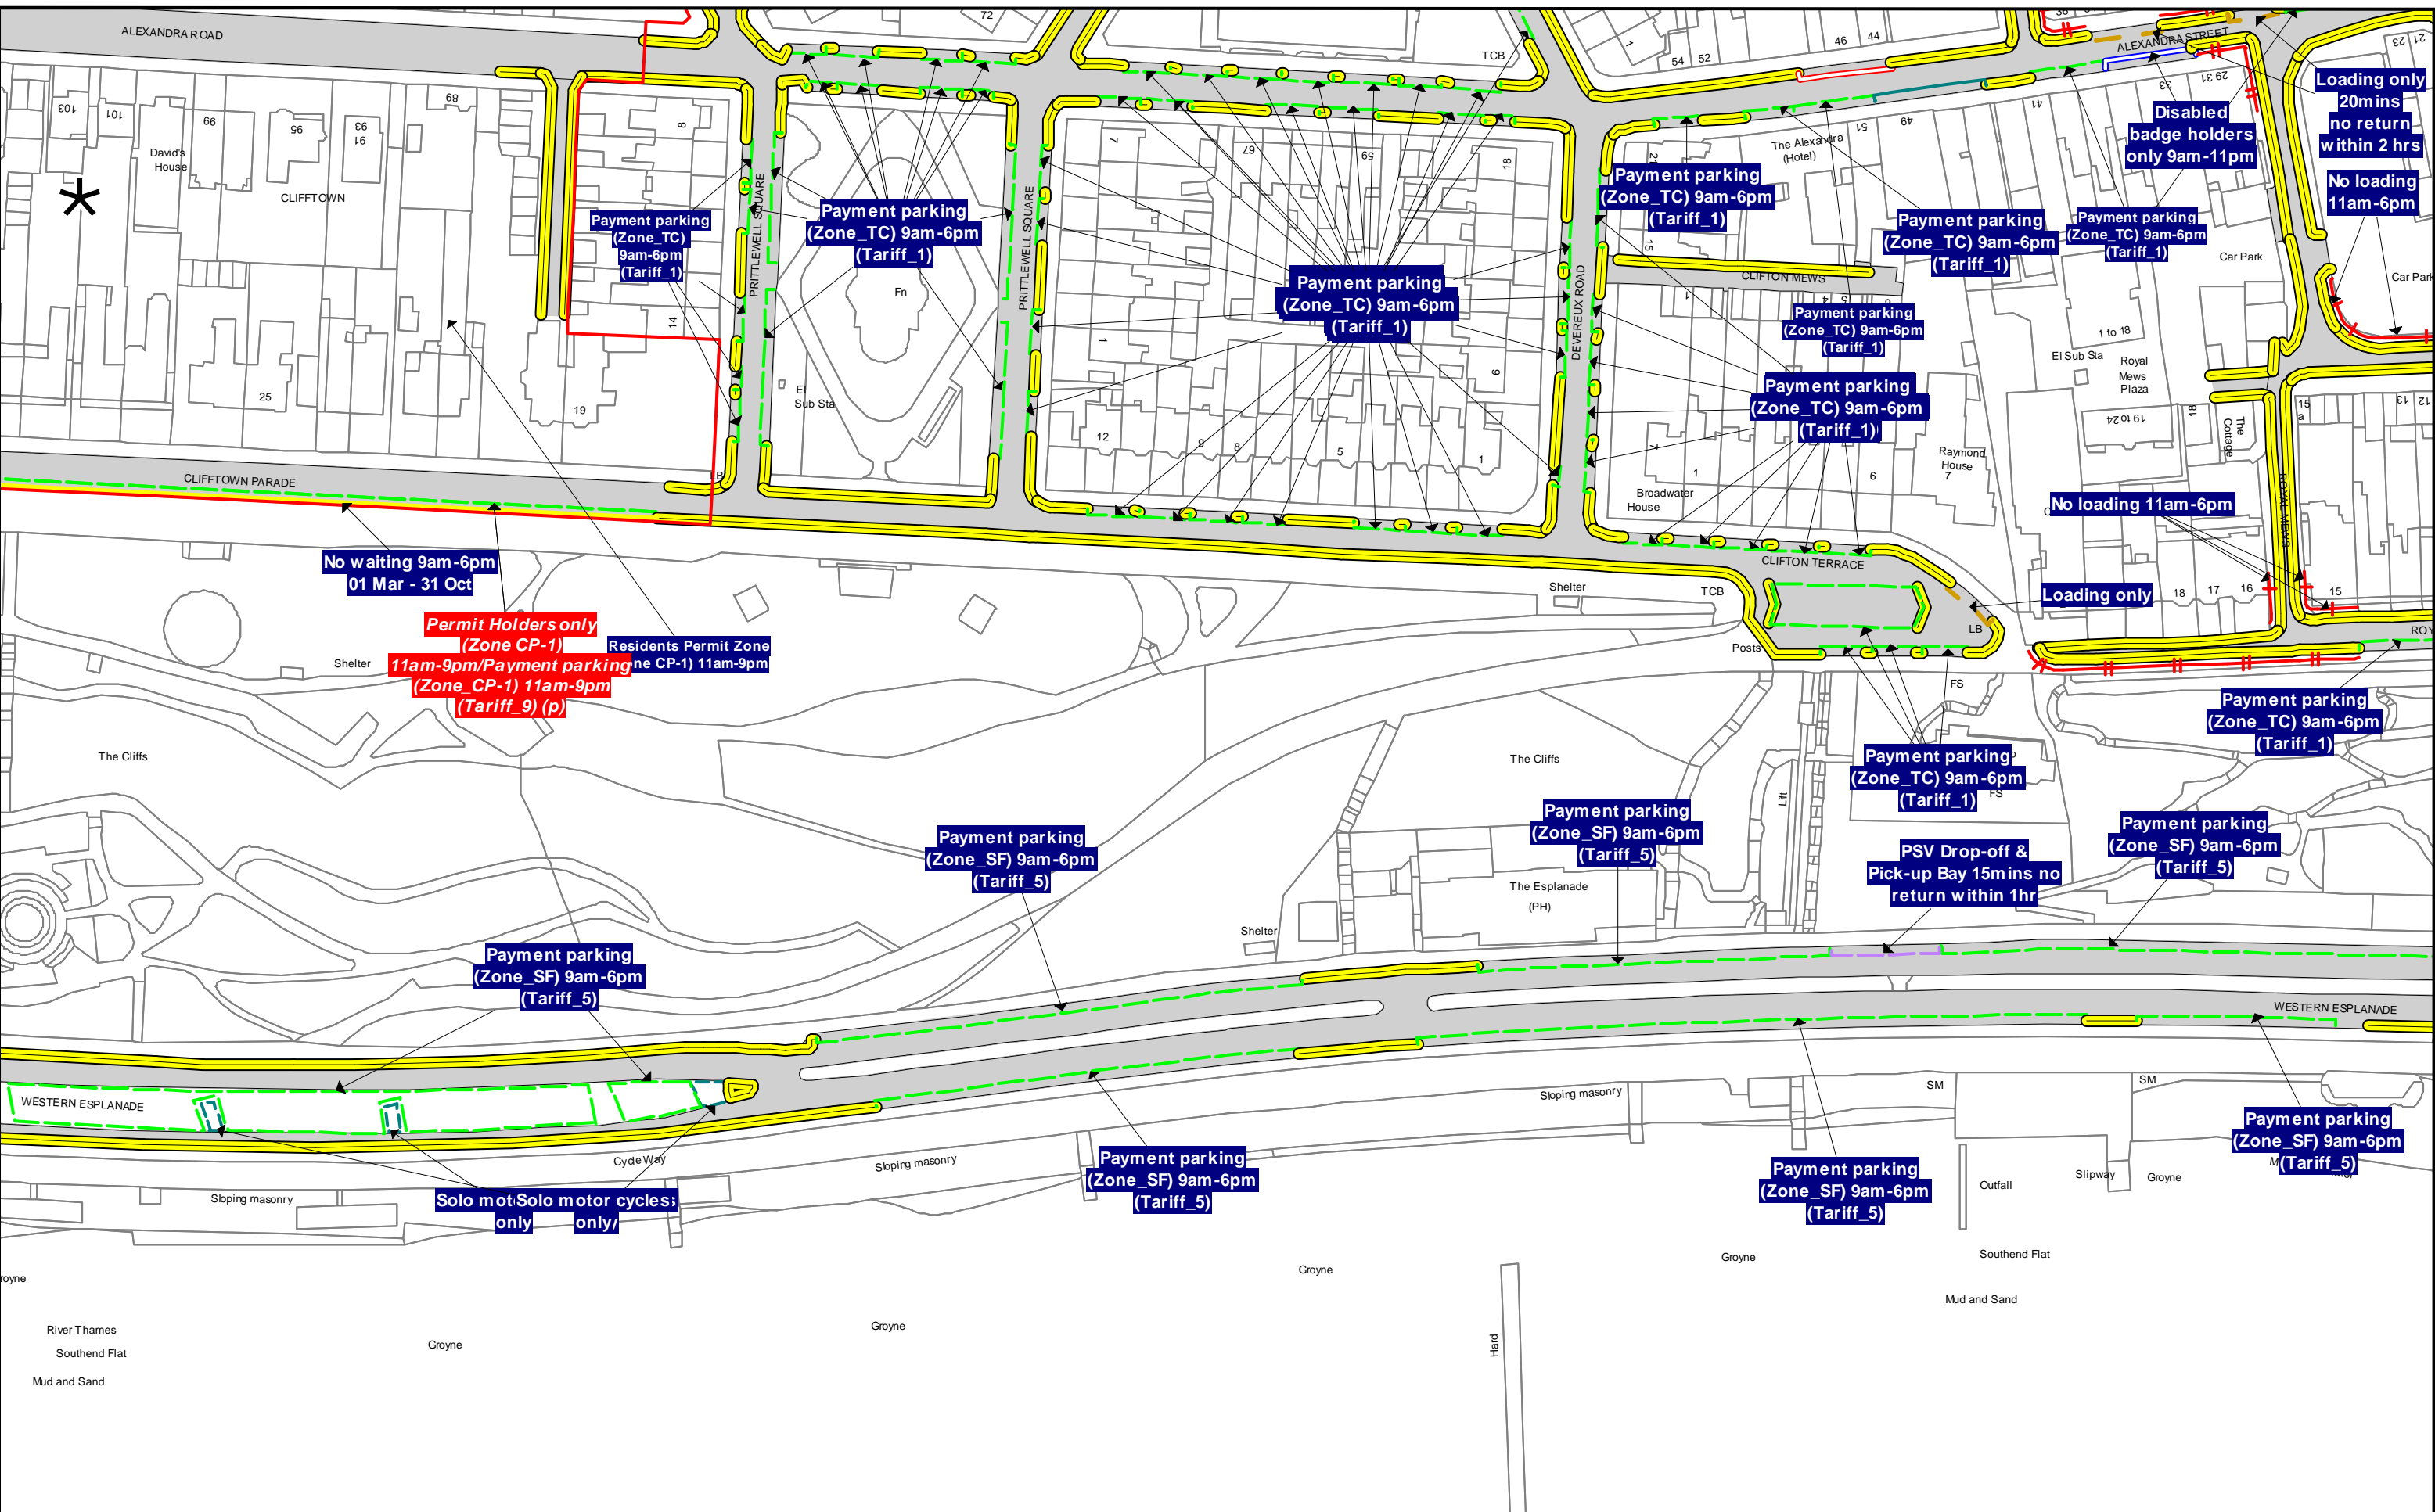

Order Title:
 The Southend-on-Sea Borough Council (Various Roads) (Stopping, Waiting, Loading and Unloading prohibitions and restrictions, Parking Places and Permit Parking Zones) (Consolidation) Order 2016

NOTE: SEE MAP SCHEDULE LEGEND FOR RESTRICTIONS DISPLAYED

U17
 V16 V18
 W17
 q

U
This map is reproduced from Ordnance Survey material with the permission of Ordnance Survey on behalf of the Controller of Her Majesty's Stationery Office (c) Crown Copyright. Unauthorised reproduction infringes Crown copyright and may lead to prosecution or civil proceedings. Southend-on-Sea Borough Council Licence Number 100019690

SCALE	1 : 1250 @ A3
DATE	25/10/2018
MAP	Tile Ref: V17
REVISION	20 PROPOSED