


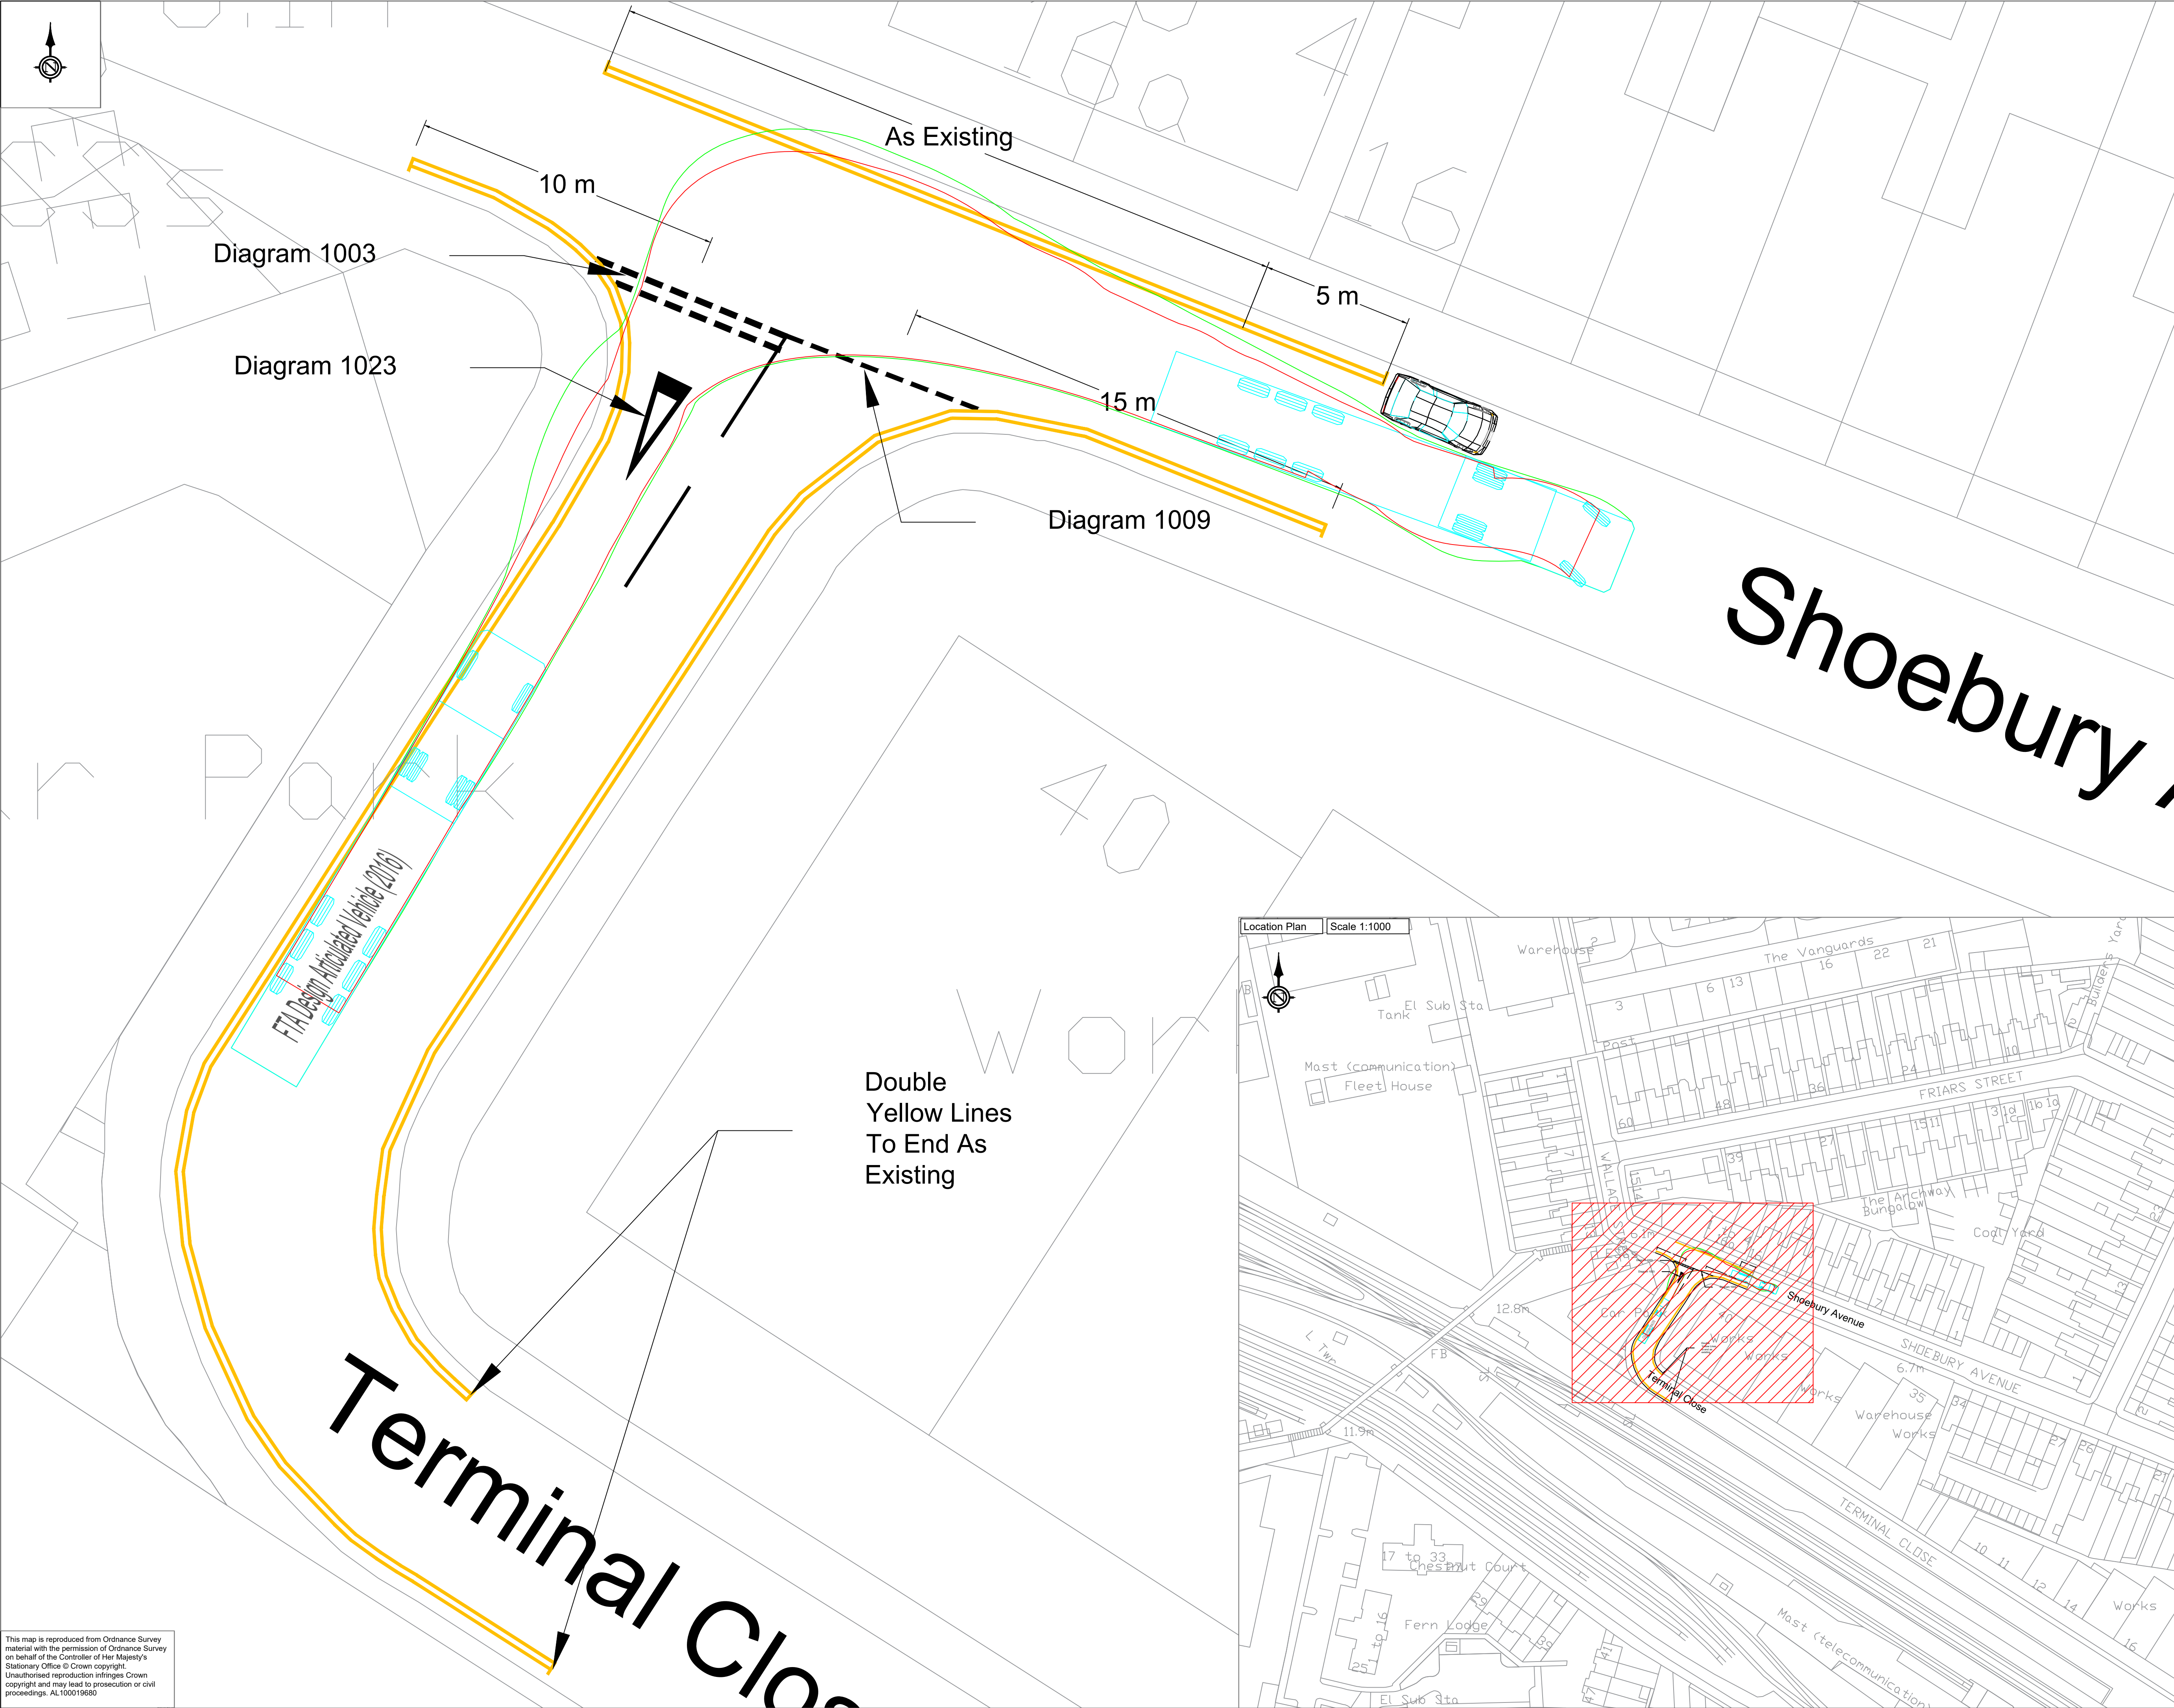

SAFETY, HEALTH AND ENVIRONMENTAL INFORMATION

In addition to the hazards/risks normally associated with the types of work detailed on this drawing, note the following significant residual risks

Construction	NONE
Maintenance / Cleaning	NONE
Use	NONE
Decommissioning / Demolishing	NONE

Key:

1. Area of Interest

2. Double Yellow Line

3. Give Way Markings

Notes:

- Setting out on site to be agreed with SCC Engineer before works commence
- Do not scale. This drawing must be read in conjunction with all other contract drawings and associated documents if available.
- All works must comply with the Department of Transport's Specification for Highway Works and associated Standard Construction Drawings.
- All traffic signs and road markings must conform to the Traffic Signs Regulations and General Directions 2016 (TSRGD).
- Unless otherwise specified, road markings must be applied as thermoplastic screed with solid glass beads for reflectivity
- Length of proposed double yellow line as indicated on plan.
- Remove existing end bar
- All yellow markings to be 75mm in width.

Rev.	Description.	Auth.	Date
Southend-on-Sea City Council			
Infrastructure and Environment			
PO Box 5560, Civic Centre Victoria Avenue, Southend on Sea, SS2 6ZQ			
Project Title Junction Protection Proposed Plan			
Drawing Title Terminal Close			
Drawn AA	Date 27/11/2024	Review AAZ	Date 27/11/2024
Checked EB	Date 10/12/2024	Approved AG	Date 17/12/2024
Scales @ A1 1:100		Revision -	
Drawing Status Preliminary			
Drawing Number SCCC11089-100-SCC-HMK-TC-M2-SM-SK002			

This map is reproduced from Ordnance Survey material with the permission of Ordnance Survey on behalf of the Controller of Her Majesty's Stationary Office © Crown copyright.
Unauthorised reproduction infringes Crown copyright and may lead to prosecution or civil proceedings. AL100019680