


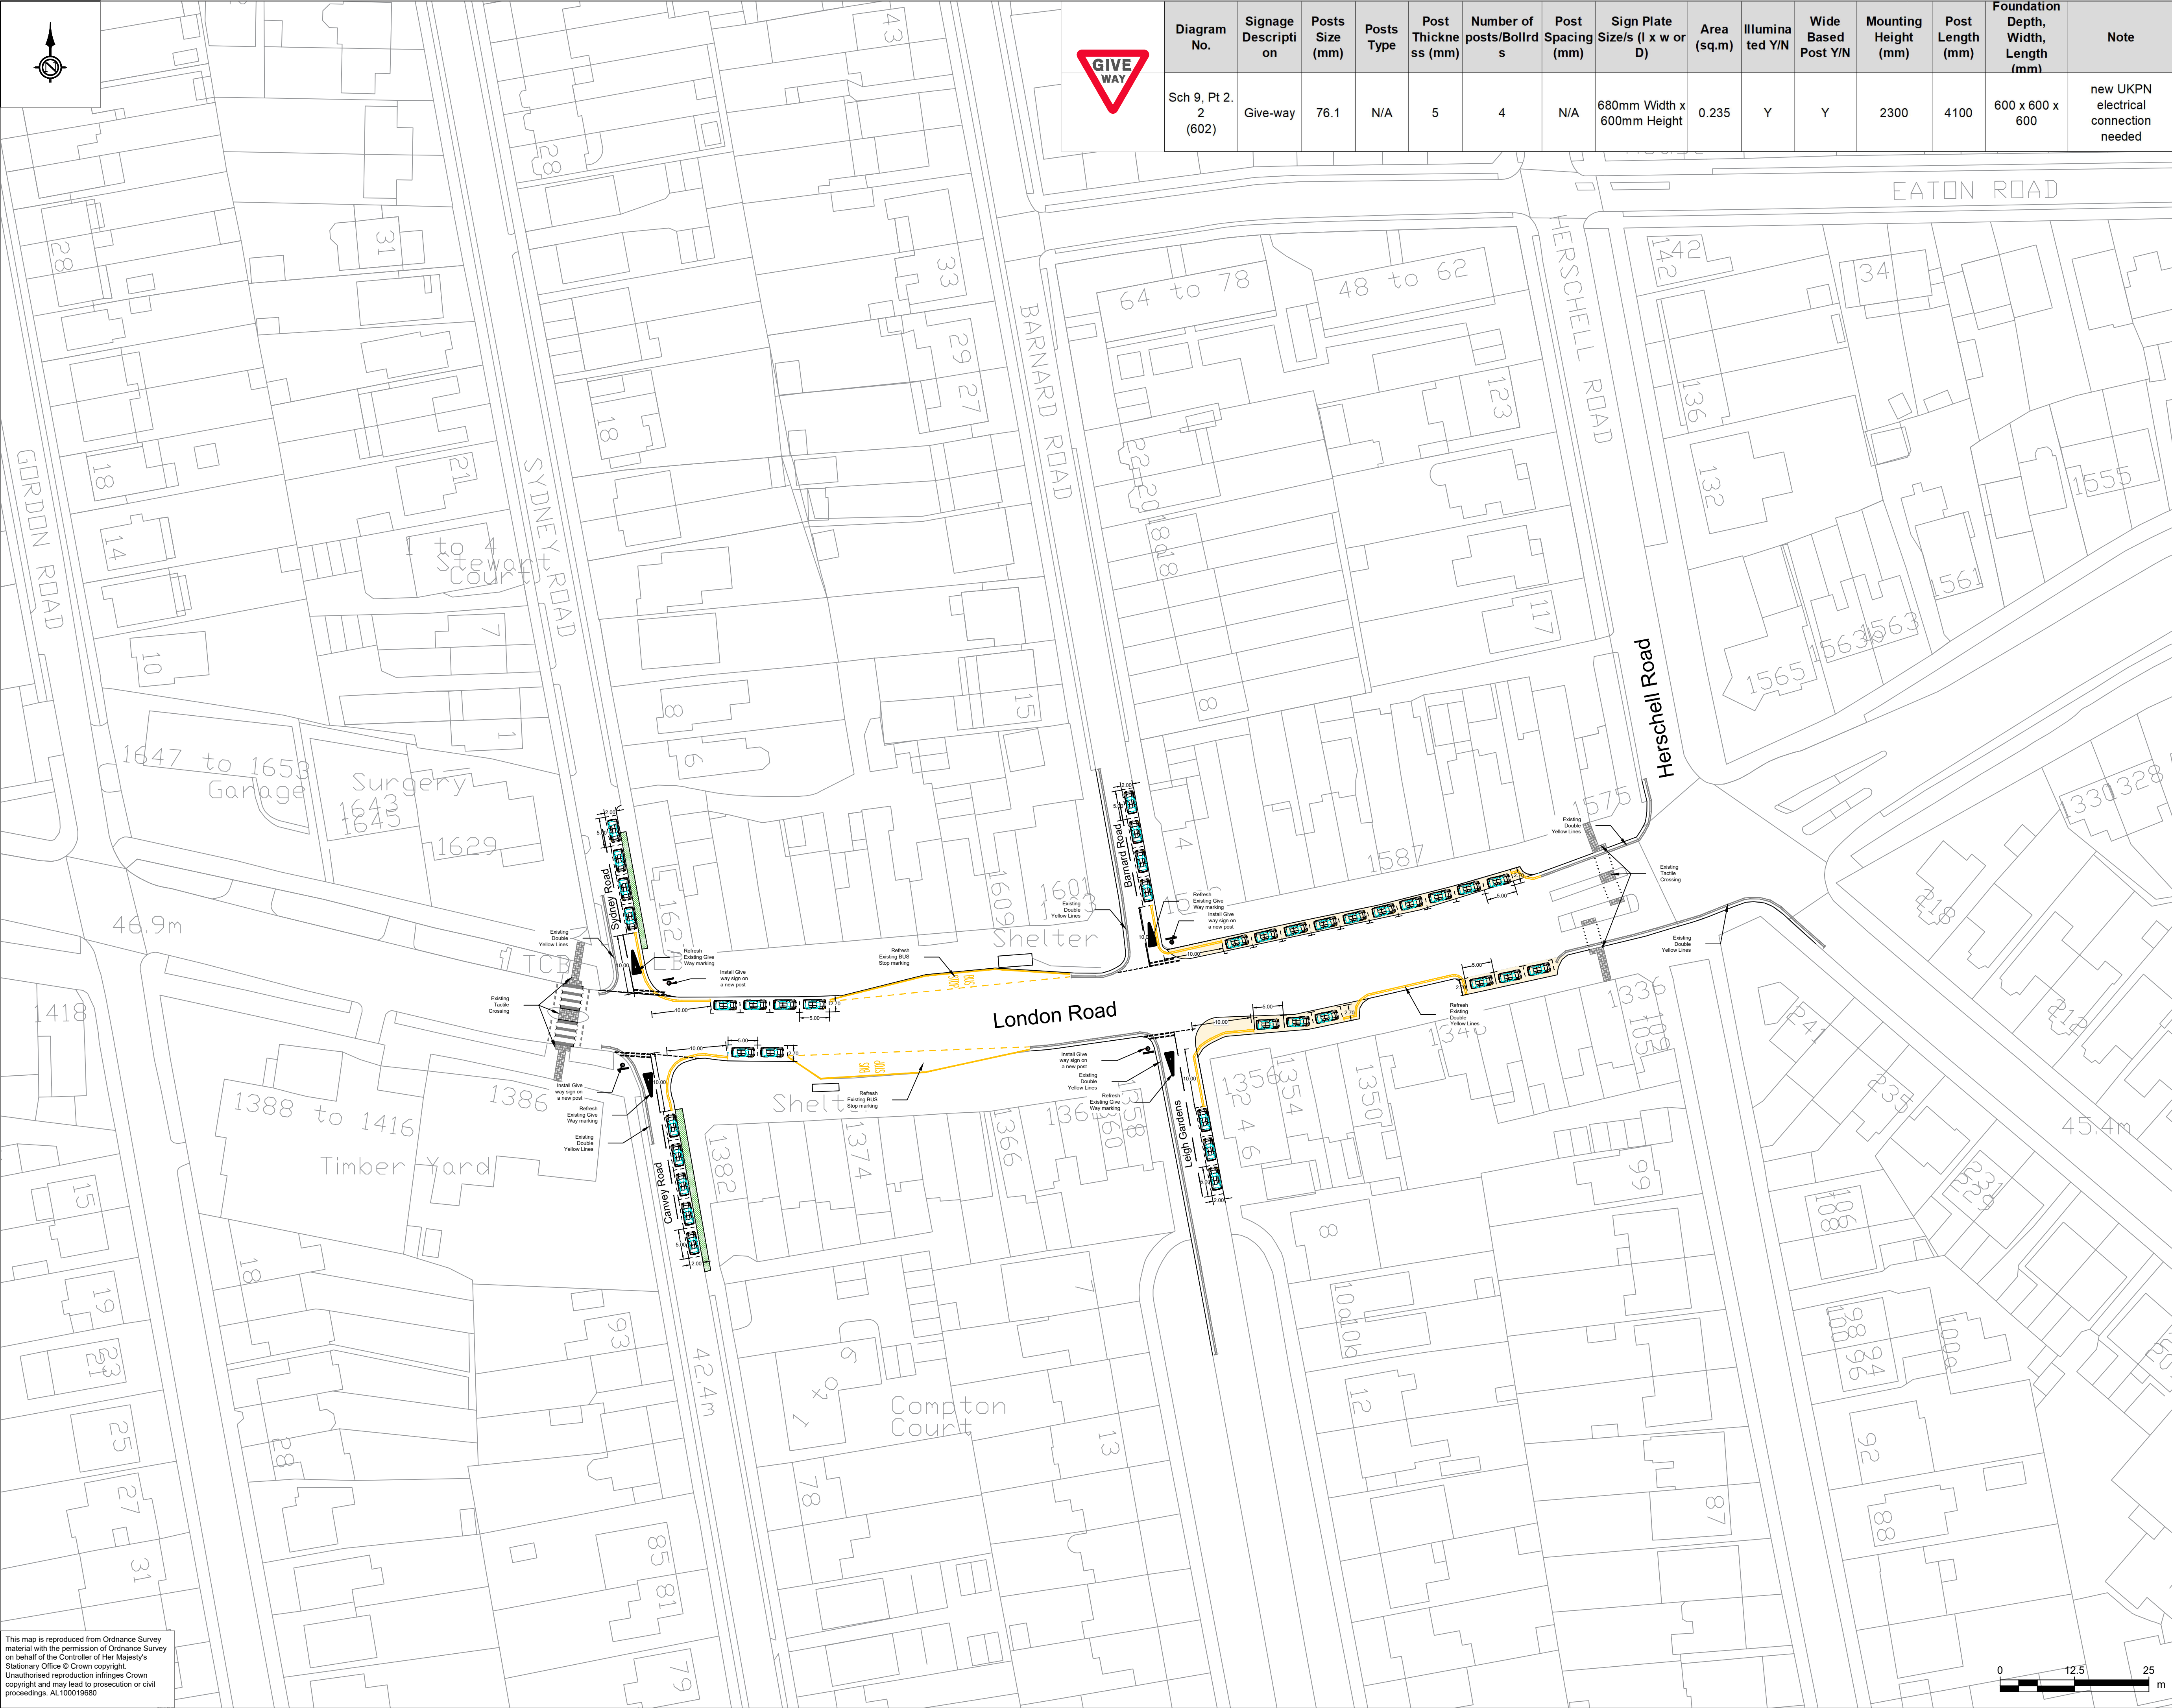


Diagram No.	Signage Description	Posts Size (mm)	Posts Type	Post Thickness (mm)	Number of posts/Bollrds	Post Spacing (mm)	Sign Plate Size/s (l x w or D)	Area (sq.m)	Illuminated Y/N	Wide Based Post Y/N	Mounting Height (mm)	Post Length (mm)	Foundation Depth, Width, Length (mm)	Note
Sch 9, Pt 2. 2 (602)	Give-way	76.1	N/A	5	4	N/A	680mm Width x 600mm Height	0.235	Y	Y	2300	4100	600 x 600 x 600	new UKPN electrical connection needed

SAFETY, HEALTH AND ENVIRONMENTAL INFORMATION	
In addition to the hazards/risks normally associated with the types of work detailed on this drawing, note the following significant residual risks	
Construction	NONE
Maintenance / Cleaning	NONE
Use	NONE
Decommissioning / Demolishing	NONE

- Key:
- Double Yellow Line
 - Existing Double Yellow Line
 - Existing Concrete Slab Road
 - Grass
 - Existing Tactile Crossing
 - Standard Vehicle
 - Give-Way Sign Post

- Notes:
- Setting out on site to be agreed with SCC Engineer before works commence
 - Do not scale. This drawing must be read in conjunction with all other contract drawings and associated documents if available.
 - All works must comply with the Department of Transport's Specification for Highway Works and associated Standard Construction Drawings.
 - All traffic signs and road markings must conform to the Traffic Signs Regulations and General Directions 2016 (TSRGD).
 - Unless otherwise specified, road markings must be applied as thermoplastic screed with solid glass beads for reflectivity
 - Refresh Existing Give Way road markings
 - Bay sizes as indicated on plan.
 - All parking bay markings conform (sch7, part 4, 6) and lines to be 50mm in width.
 - Length of proposed double yellow line as indicated on plan.
 - Remove existing end bar, as appropriate
 - All yellow markings to be 75mm in width.
 - It is the contractors responsibility to check the location of existing services prior to construction, particular attention is drawn to the 'New Roads and Streetworks act 1991'.

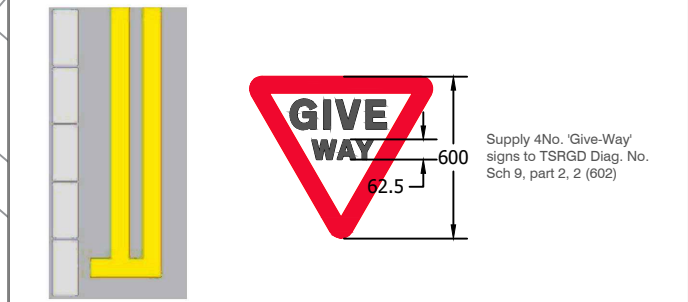

Rev.	Description.	Drn	App	Date
------	--------------	-----	-----	------

Southend-on-Sea City Council

Neighbourhoods and Environment

PO Box 5560, Civic Centre
Victoria Avenue, Southend on Sea, SS2 6ZQ

Project Title
London Road

Drawing Title
**Proposed Plan
Parking Bays**

Drawn AA	Date 27/01/2025	Review AAZ	Date 28/01/2025
Checked ED	Date 29/01/2025	Approved AG	Date 11/02/2025
Scales @ A1		1:500	Revision

Drawing Status
Preliminary

Drawing Number
SCCC10513-100-SCC-HMK-LR-M2-SM-SK001

This map is reproduced from Ordnance Survey material with the permission of Ordnance Survey on behalf of the Controller of Her Majesty's Stationary Office © Crown copyright. Unauthorised reproduction infringes Crown copyright and may lead to prosecution or civil proceedings. AL100019680