

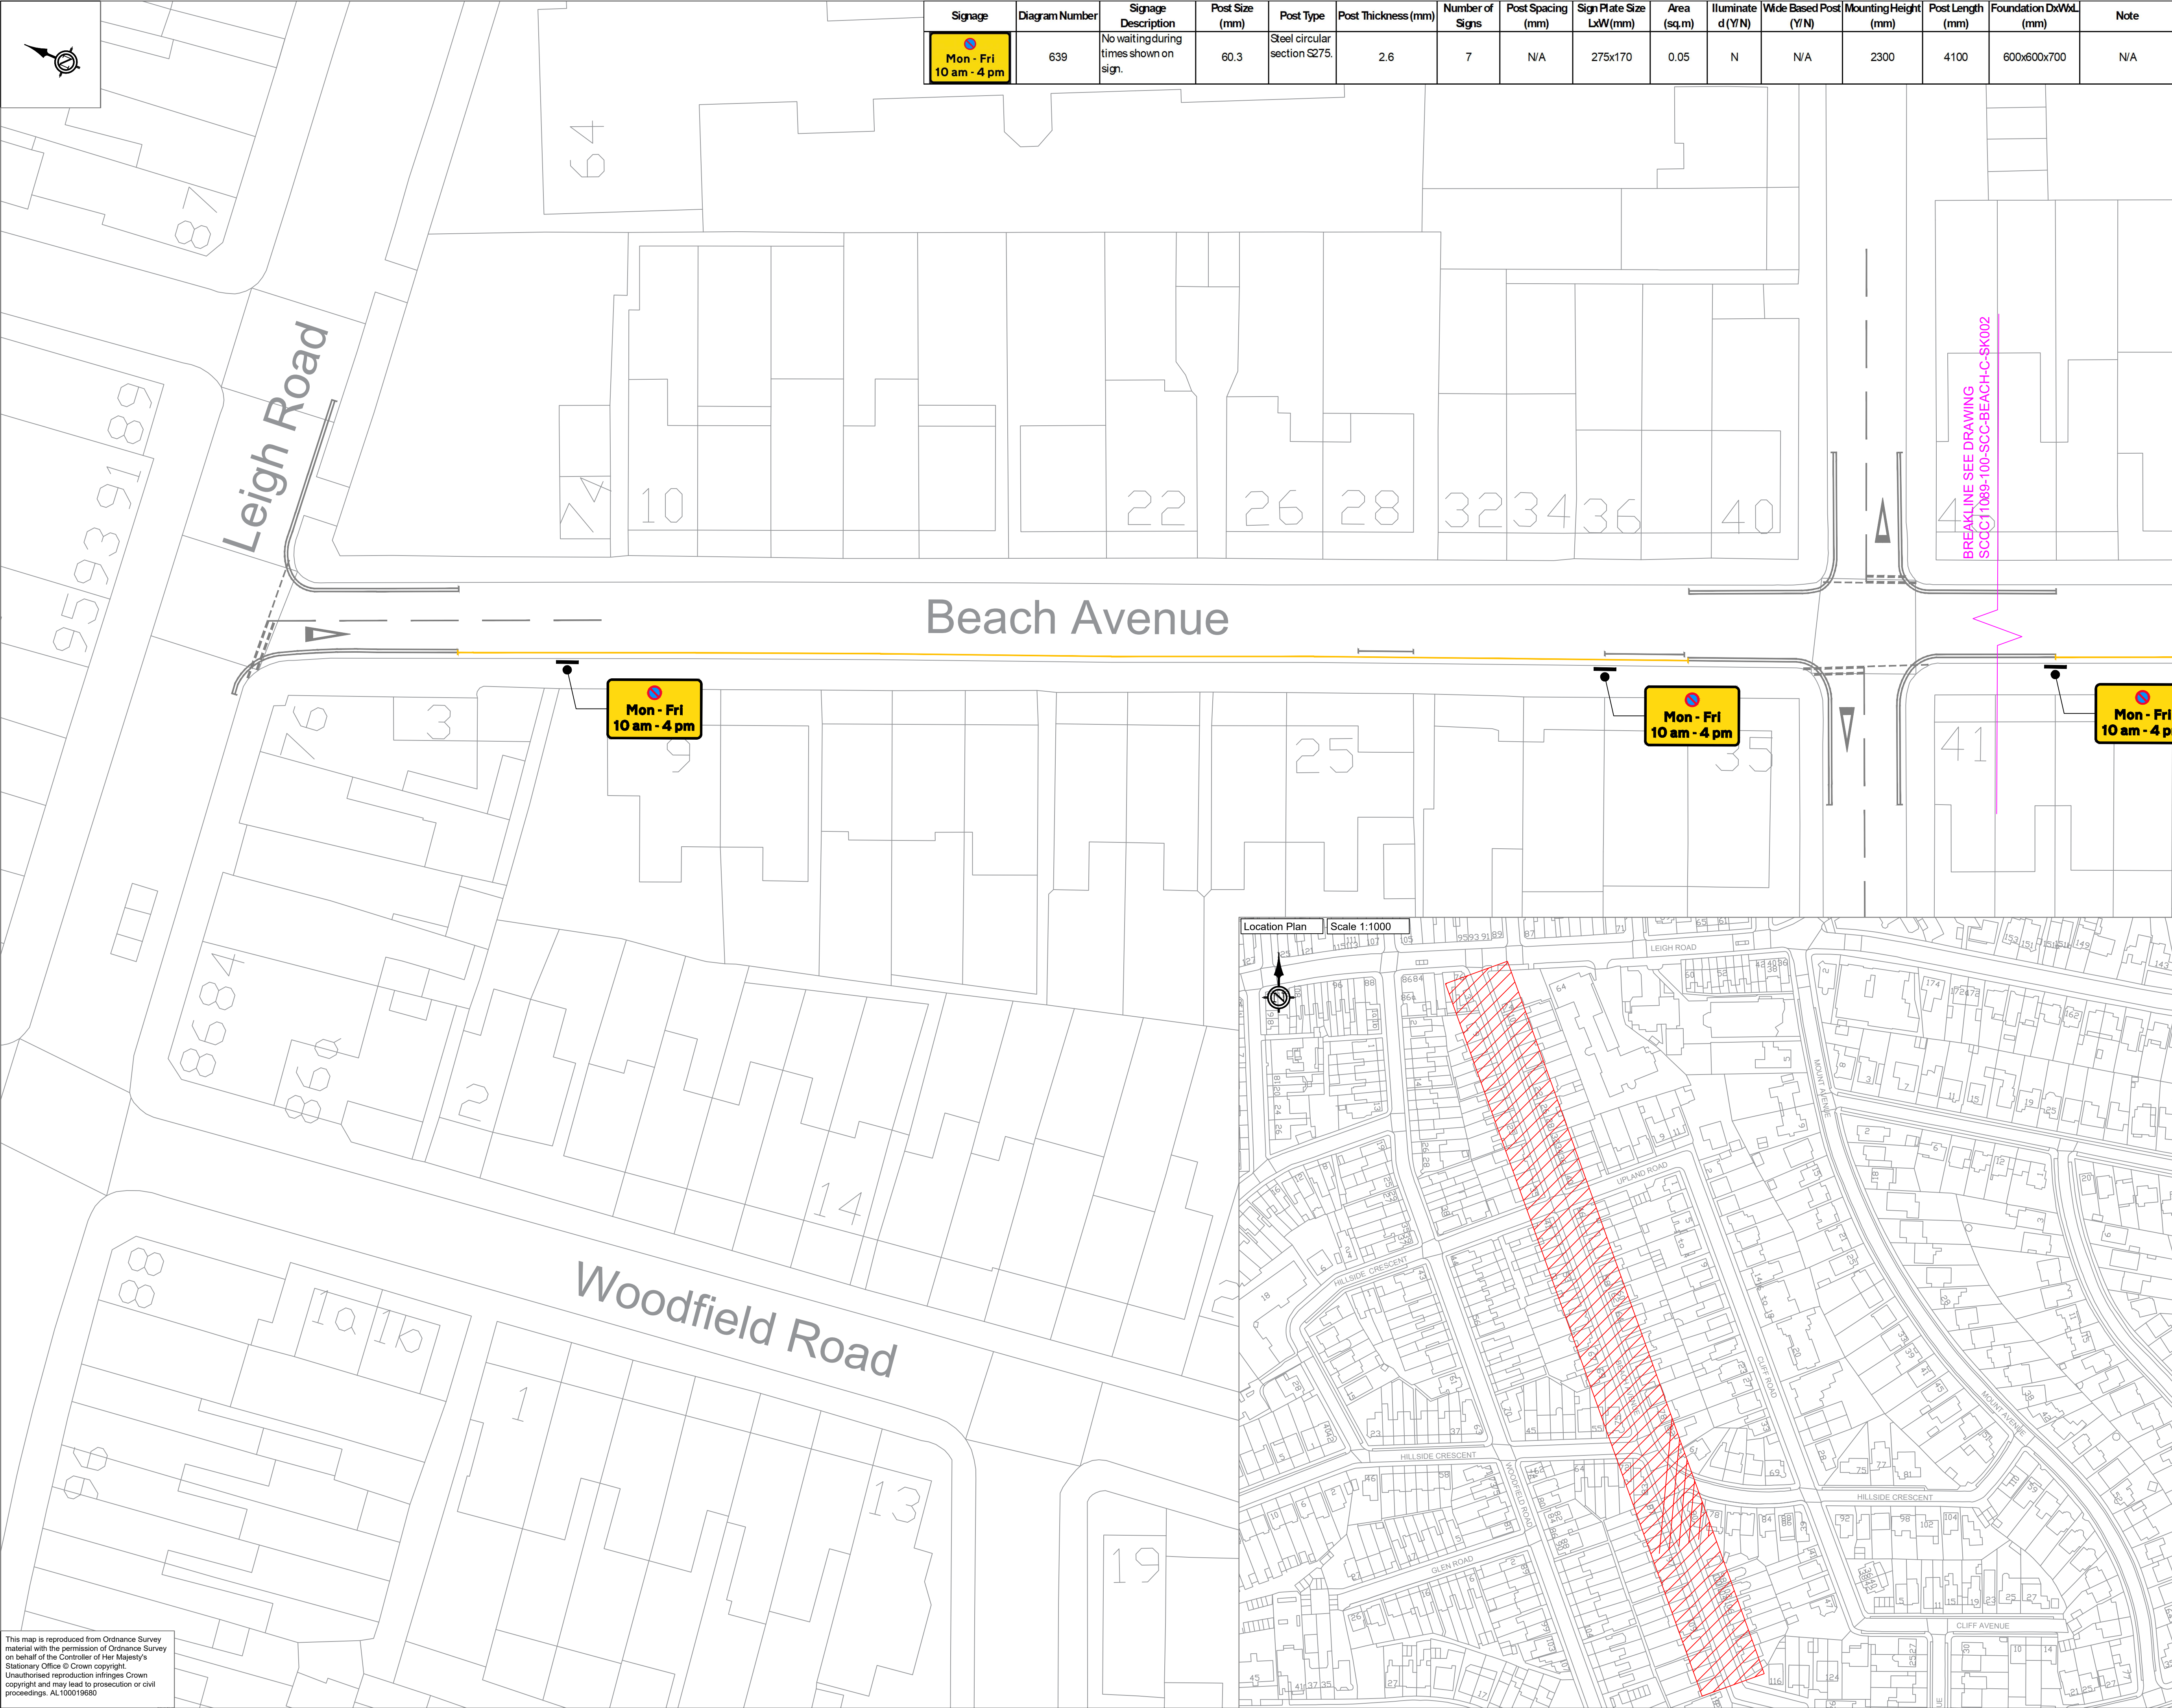


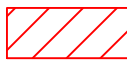


Signage	Diagram Number	Signage Description	Post Size (mm)	Post Type	Post Thickness (mm)	Number of Signs	Post Spacing (mm)	Sign Plate Size LxW (mm)	Area (sq.m)	Illuminate d (Y/N)	Wide Based Post (Y/N)	Mounting Height (mm)	Post Length (mm)	Foundation DxWxL (mm)	Note
 Mon - Fri 10 am - 4 pm	639	No waiting during times shown on sign.	60.3	Steel circular section S275.	2.6	7	N/A	275x170	0.05	N	N/A	2300	4100	600x600x700	N/A

SAFETY, HEALTH AND ENVIRONMENTAL INFORMATION	
In addition to the hazards/risks normally associated with the types of work detailed on this drawing, note the following significant residual risks	
Construction	NONE
Maintenance / Cleaning	NONE
Use	NONE
Decommissioning / Demolishing	NONE

- Key:
- 1. Area of Interest 
 - 2. No Waiting Sign 
 - 3. Single Yellow Line 
 - 4. Existing Road Marking 
 - 5. Sign Post 
- Notes:
- Setting out on site to be agreed with SCC Engineer before works commence.
 - Do not scale. This drawing must be read in conjunction with all other contract drawings and associated documents if available.
 - All works must comply with the Department of Transport's Specification for Highway Works and associated Standard Construction Drawings.
 - All traffic signs and road markings must conform to the Traffic Signs Regulations and General Directions 2016 (TSRGD).
 - Unless otherwise specified, road markings must be applied as thermoplastic screed with solid glass beads for reflectivity.
 - Street furniture installation is to place it a minimum of 450mm from the kerb face.
 - Length of proposed single yellow line as indicated on plan.
 - All yellow markings to be 75mm in width.

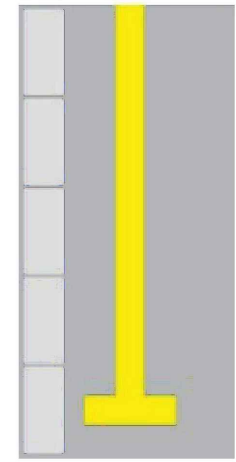

No waiting during times shown on sign

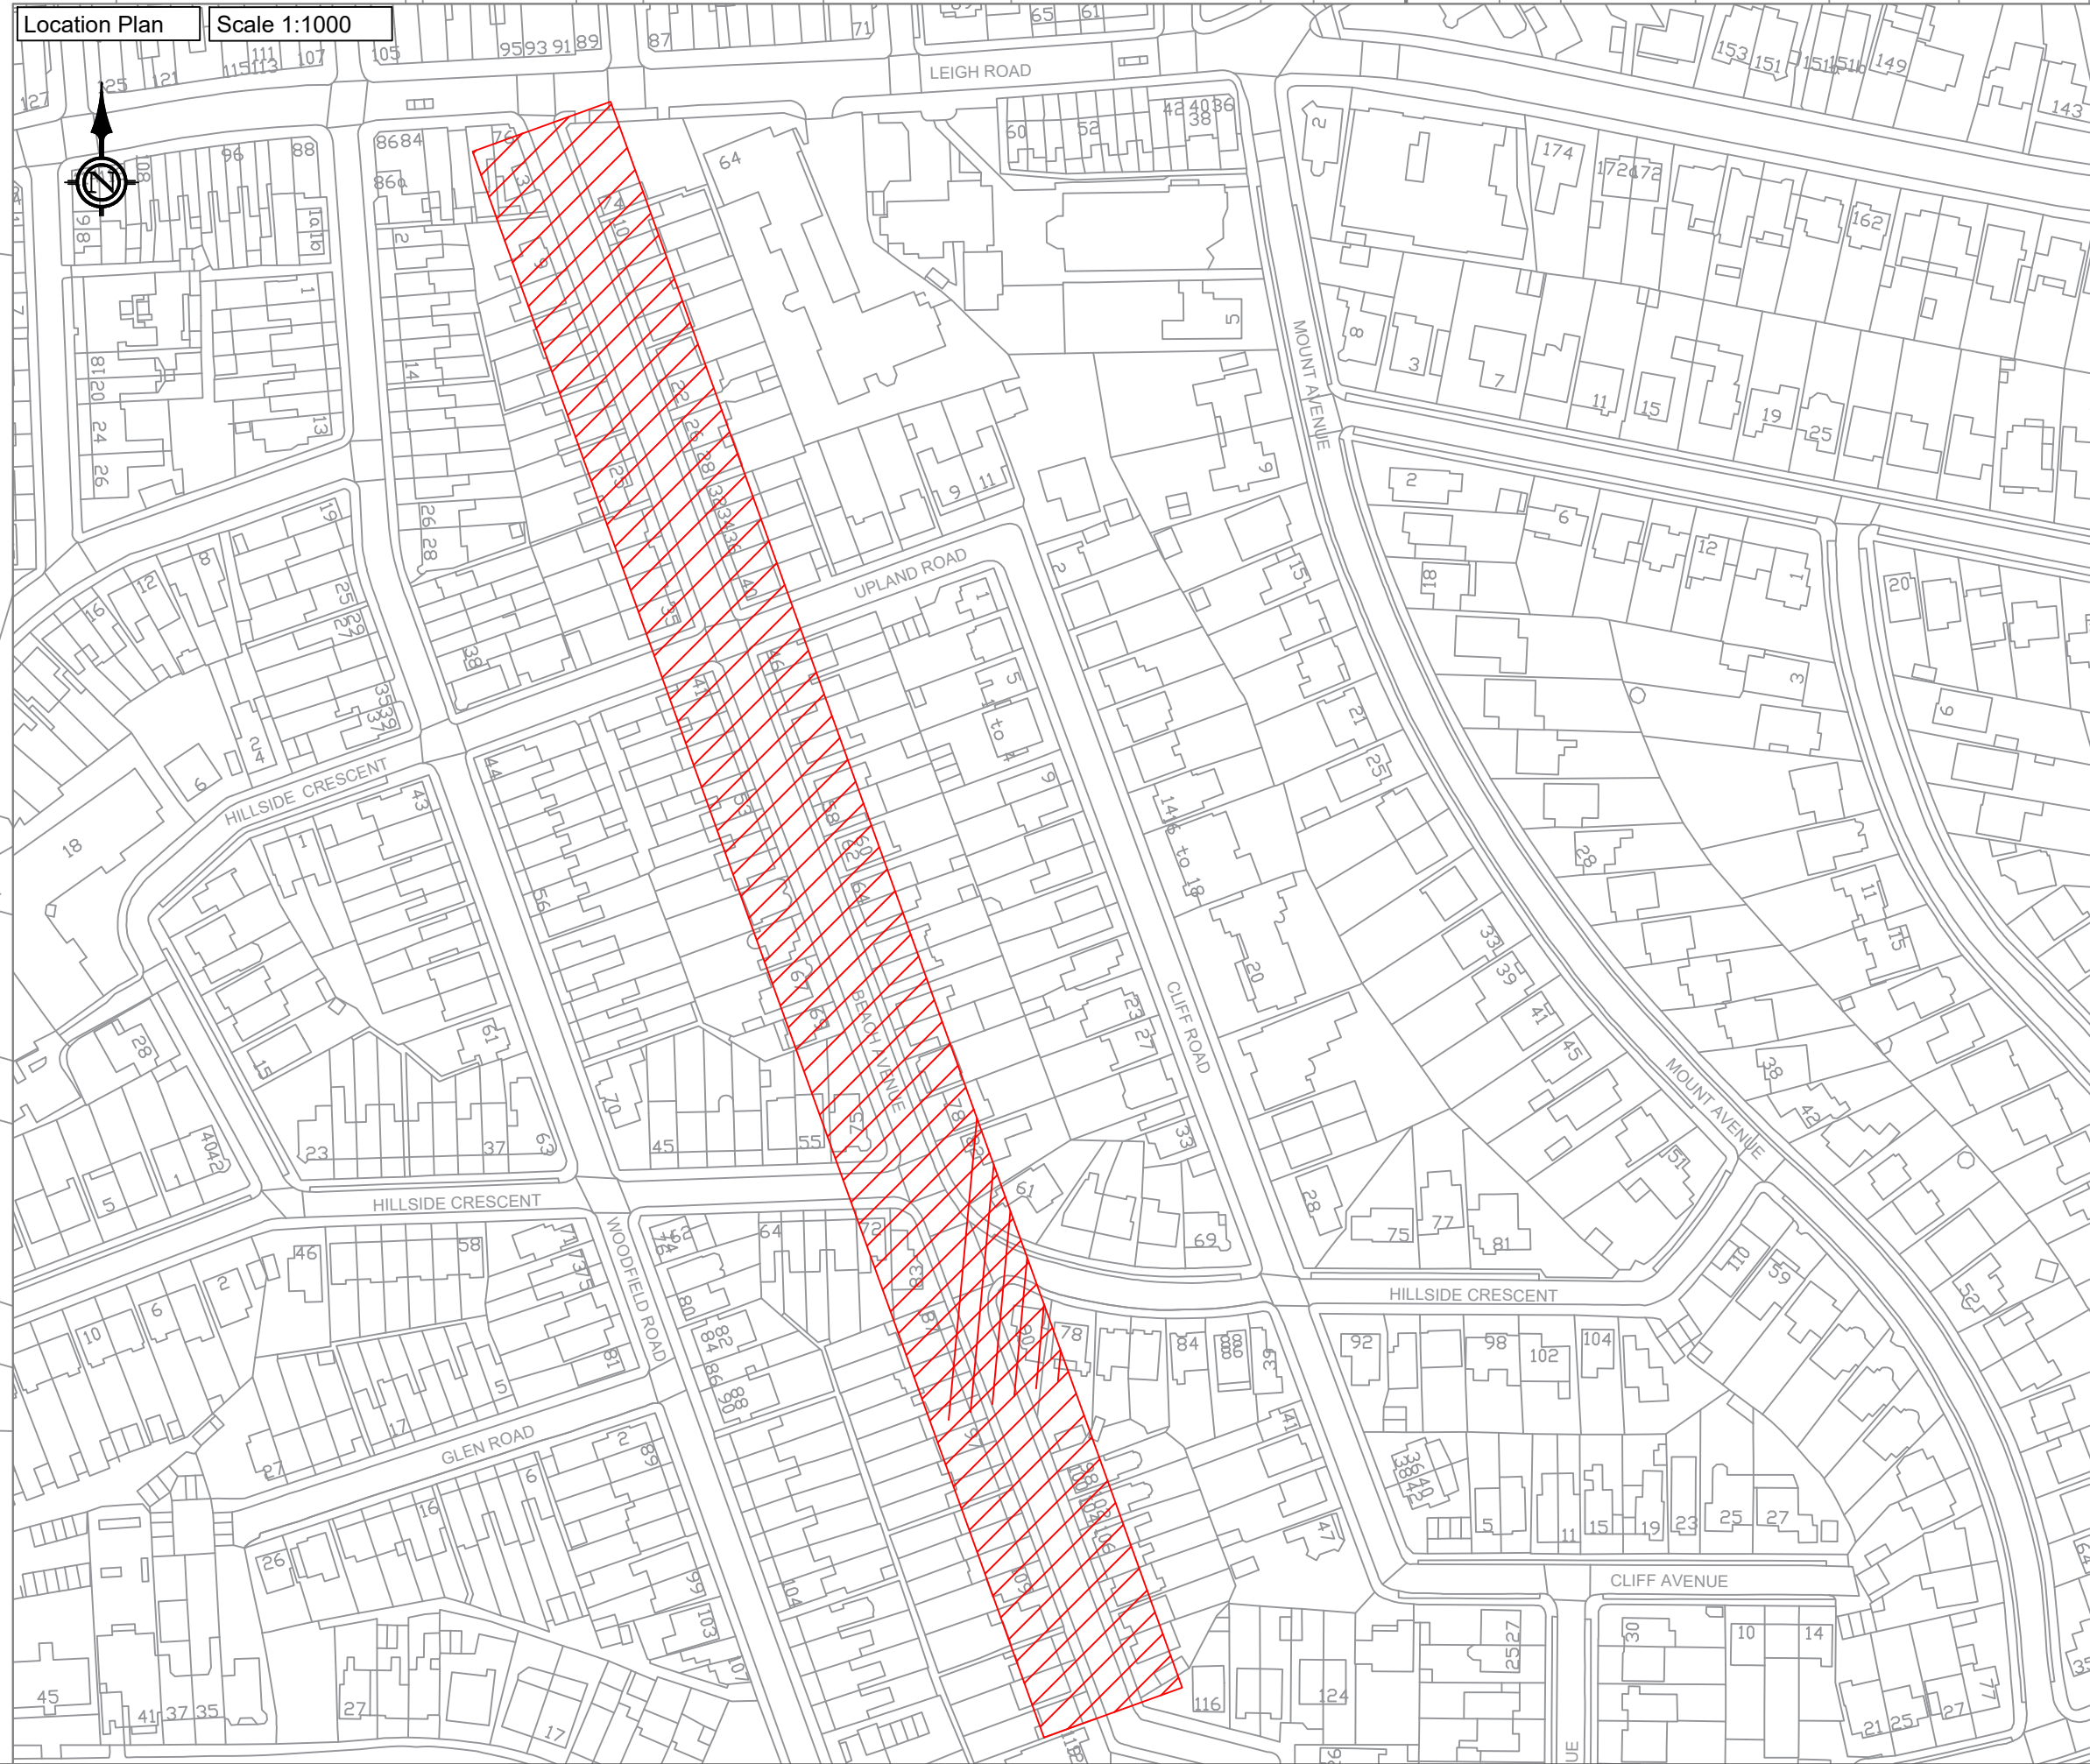

Rev.	Description.	Auth.	Date
Southend-on-Sea City Council			
Environment and Place			
PO Box 5560, Civic Centre Victoria Avenue, Southend on Sea, SS2 6ZQ			
Project Title Junction Protection Proposed Plan			
Drawing Title Beach Avenue (Drawing 1/3)			
Drawn DL	Date 29/04/2025	Review	Date
Checked	Date	Approved	Date
Scales @ A1 1:250		Revision	-
Drawing Status Preliminary			
Drawing Number SCCC11089-100-SCC-BEACH-C-SK001			