


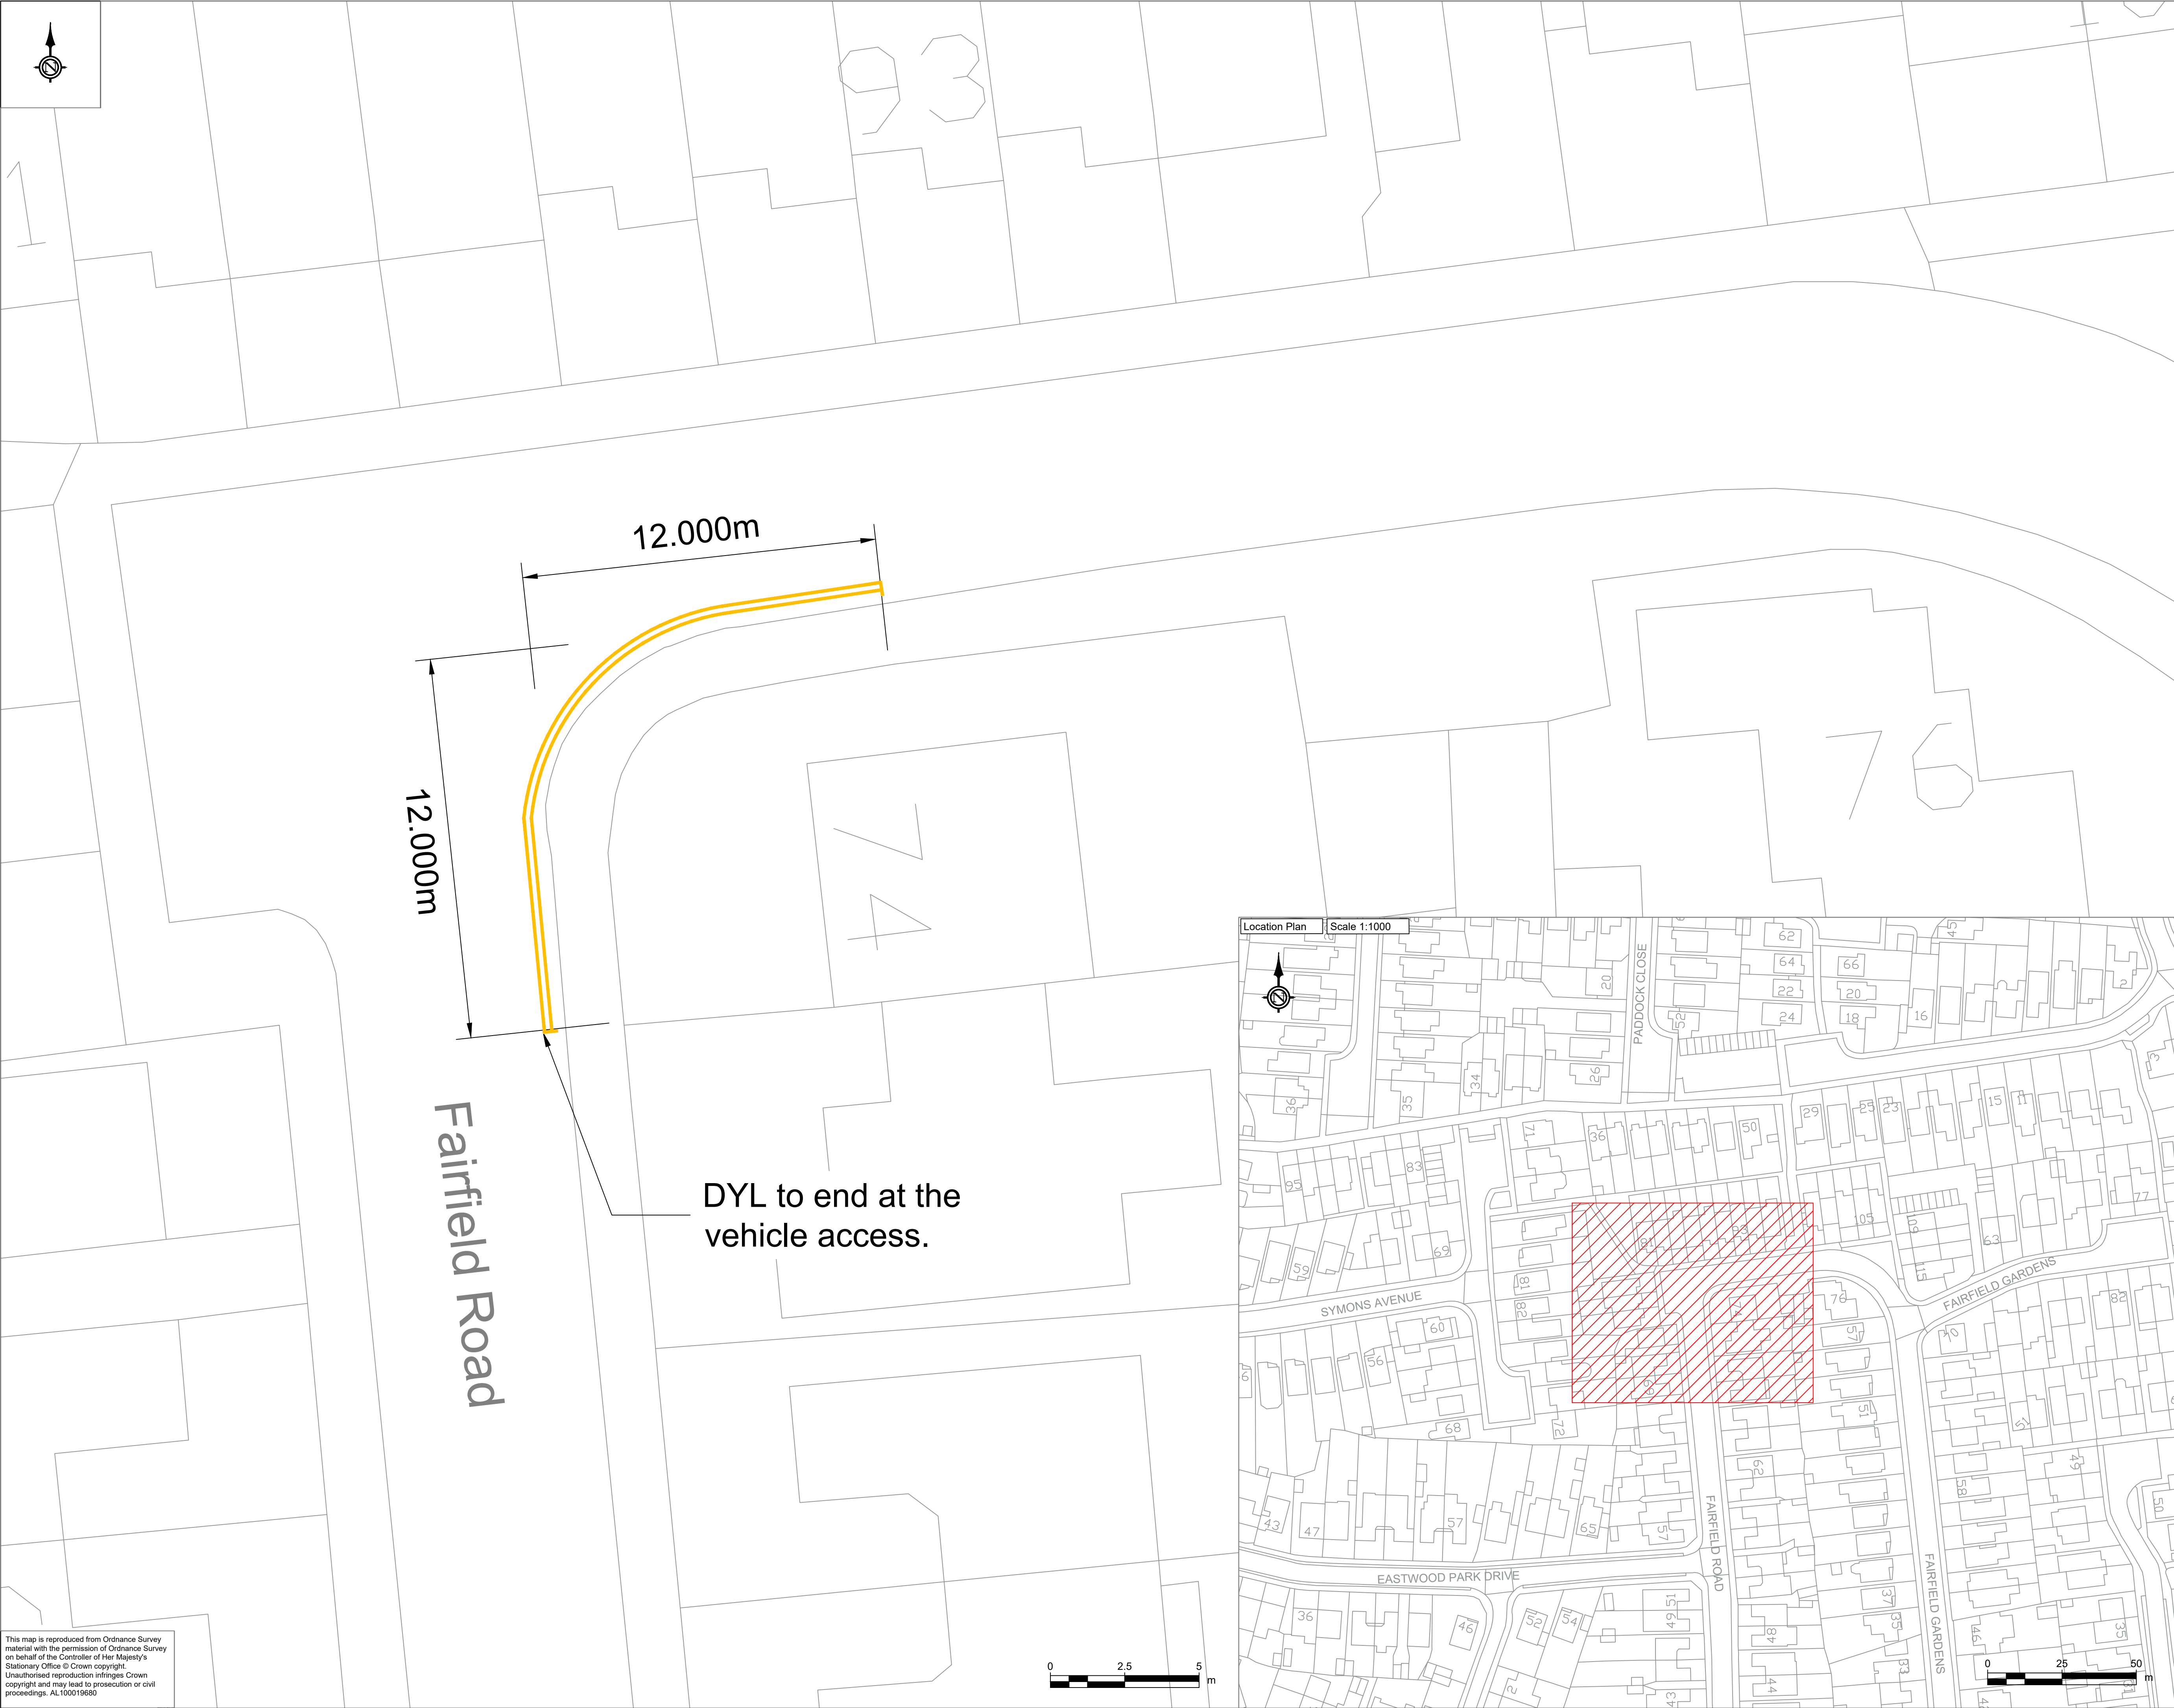

This map is reproduced from Ordnance Survey material with the permission of Ordnance Survey on behalf of the Controller of Her Majesty's Stationary Office © Crown copyright. Unauthorised reproduction infringes Crown copyright and may lead to prosecution or civil proceedings. AL100019680

SAFETY, HEALTH AND ENVIRONMENTAL INFORMATION

In addition to the hazards/risks normally associated with the types of work detailed on this drawing, note the following significant residual risks

Construction	-
Maintenance / Cleaning	NONE
Use	NONE
Decommissioning / Demolishing	NONE

Key:

1. Area of Interest

2. Install Double Yellow Line

Notes:

- Setting out on site to be agreed with SCC Engineer before works commence.
- Do not scale. This drawing must be read in conjunction with all other contract drawings and associated documents if available.
- All works must comply with the Department of Transport's Specification for Highway Works and associated Standard Construction Drawings.
- All traffic signs and road markings must conform to the Traffic Signs Regulations and General Directions 2016 (TSRGD).
- Unless otherwise specified, road markings must be applied as thermoplastic screed with solid glass beads for reflectivity.
- Length of proposed double yellow line as indicated on plan.
- All yellow markings to be 75mm in width.

Rev.	Description.	Drn	App	Date

Southend-on-Sea City Council
Infrastructure and Environment
PO Box 5560, Civic Centre
Victoria Avenue, Southend on Sea, SS2 6ZQ

Junction Protection Proposed Plan
Fairfield Road

Drawn DL	Date 20/05/2025	Review AG	Date 27/05/2025
Checked AA	Date 20/05/2025	Approved CR	Date 28/05/2025
Scales @ A1 1:100		Revision -	

Drawing Status Preliminary

Drawing Number SCCC11089-100-SCC-HMK-FAIRFIELD-M2-SM-SK001