



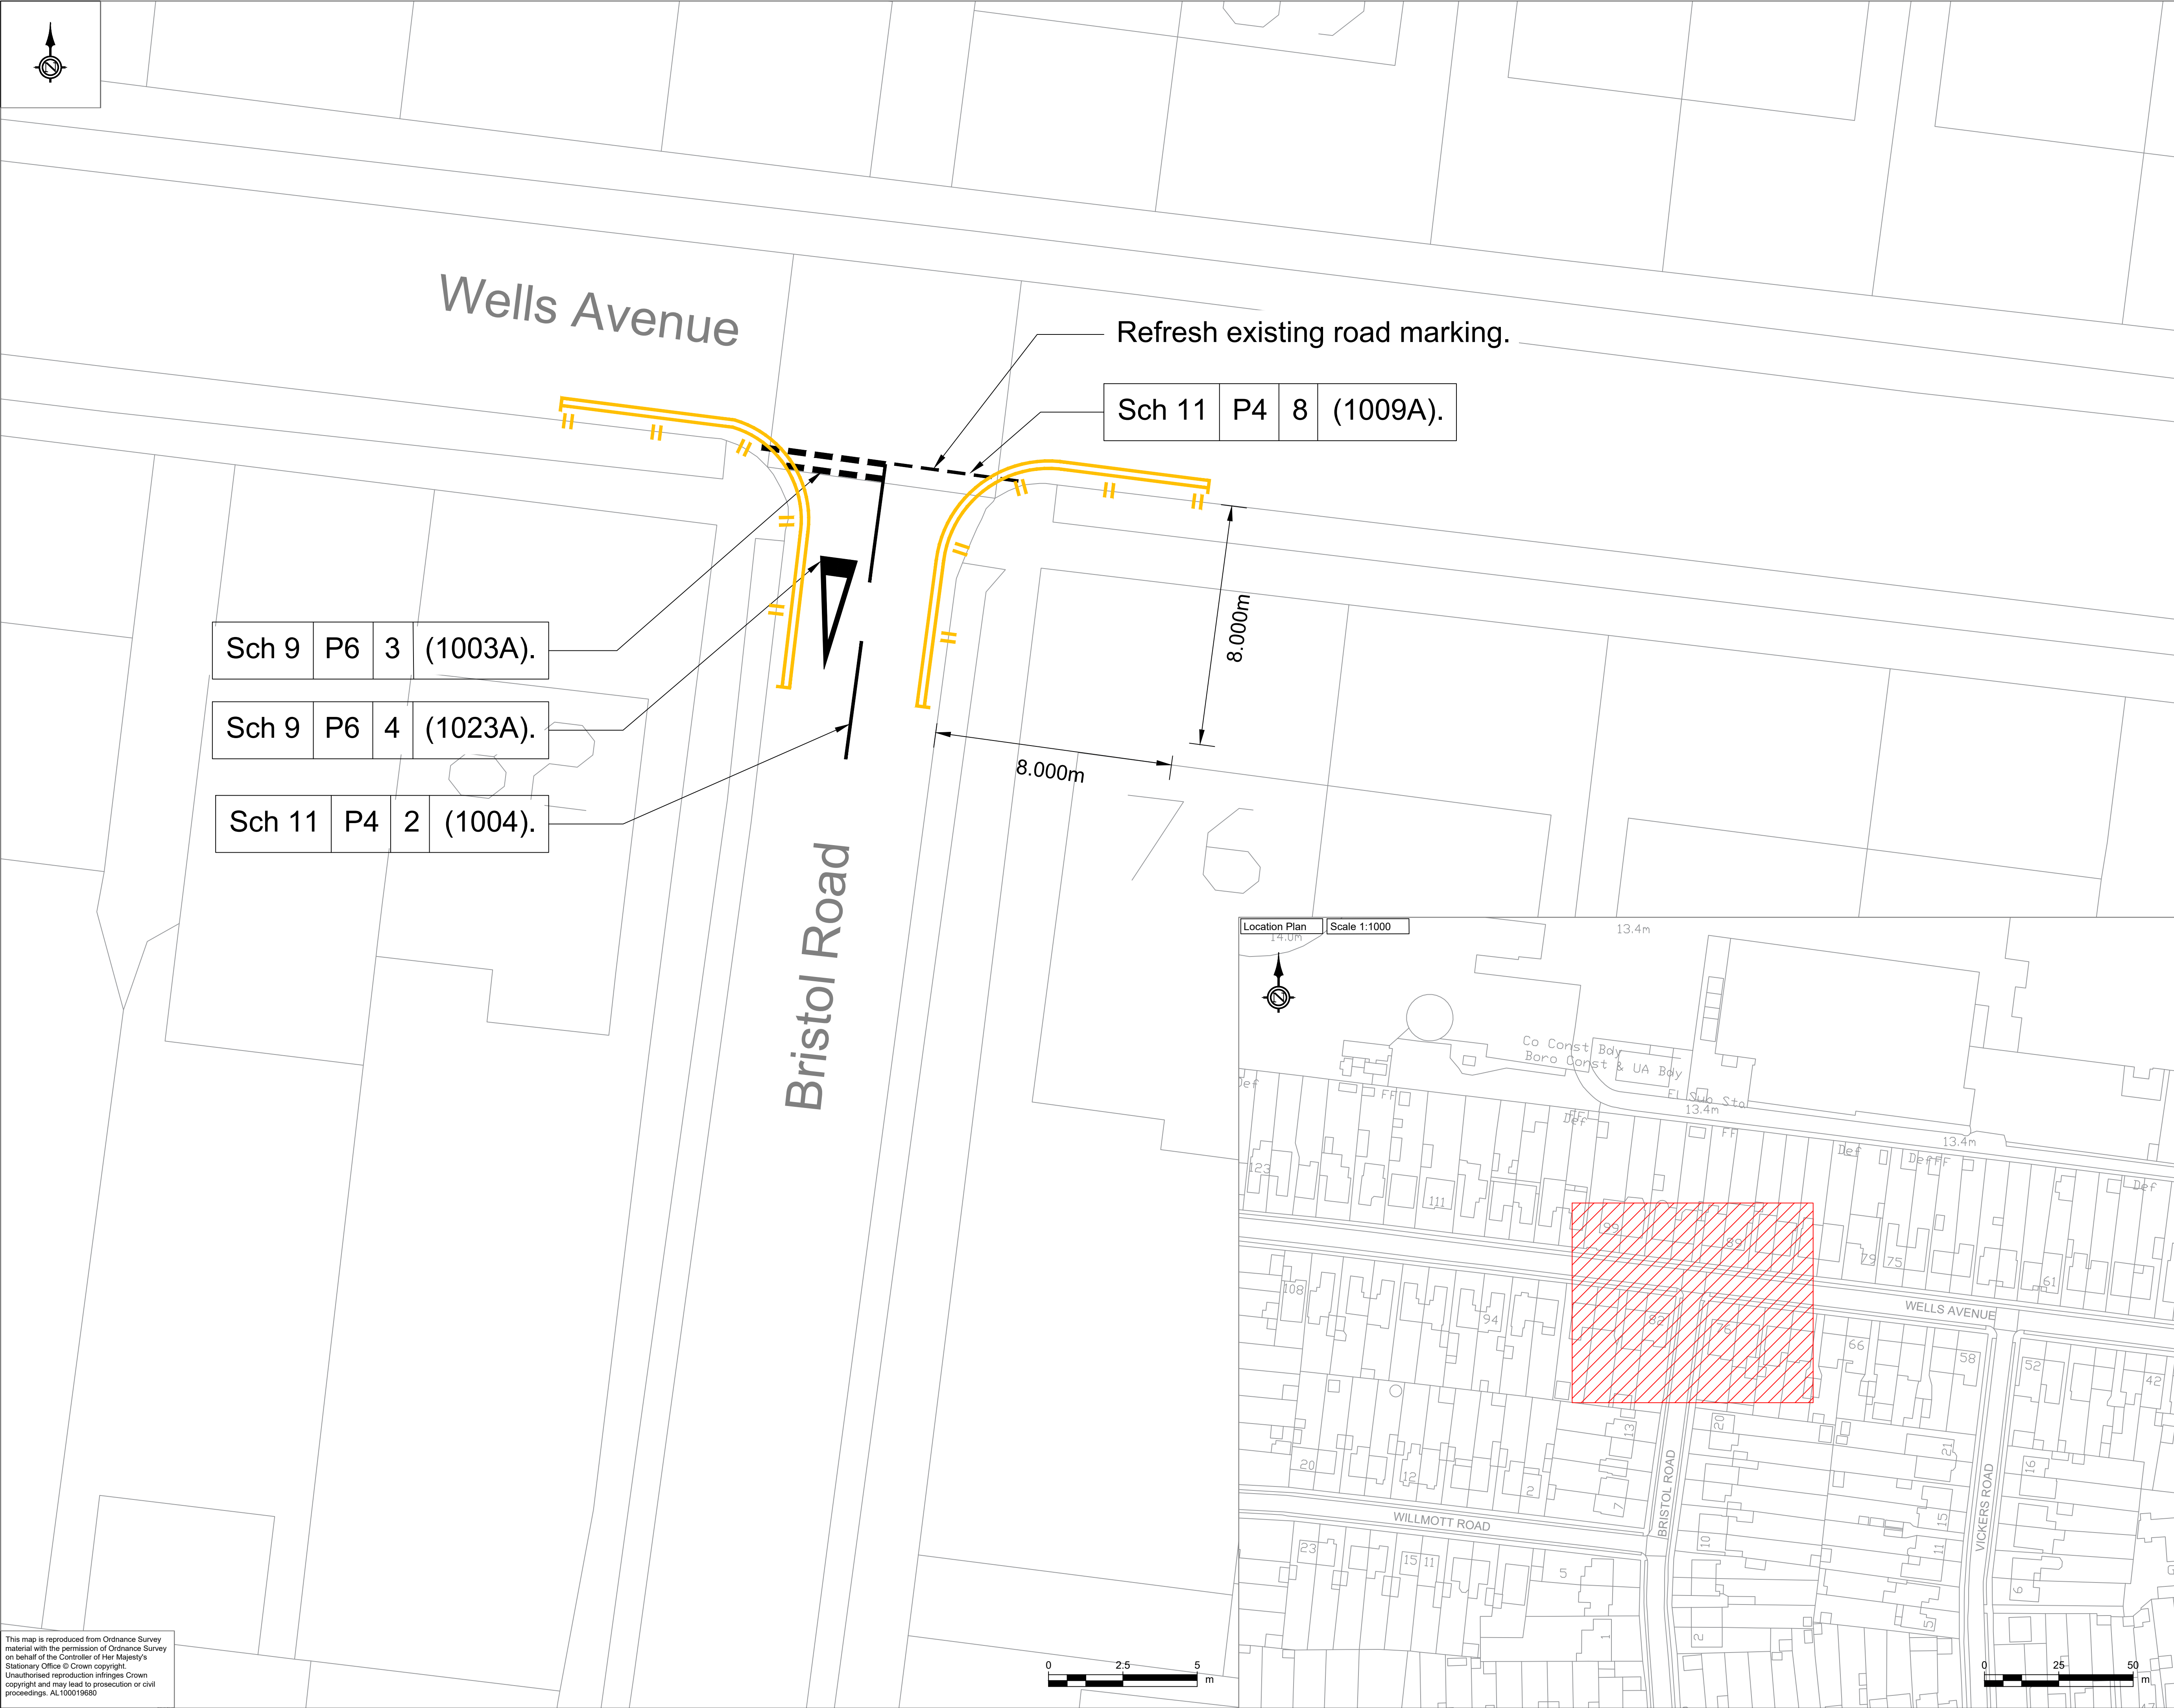

SAFETY, HEALTH AND ENVIRONMENTAL INFORMATION	
In addition to the hazards/risks normally associated with the types of work detailed on this drawing, note the following significant residual risks	
Construction	NONE
Maintenance / Cleaning	NONE
Use	NONE
Decommissioning / Demolishing	NONE

- Key:
- Area of Interest
 - Double Yellow Line
 - Give Way Markings
 - No loading or unloading at any time

- Notes:
- Setting out on site to be agreed with SCC Engineer before works commence.
 - Do not scale. This drawing must be read in conjunction with all other contract drawings and associated documents if available.
 - All works must comply with the Department of Transport's Specification for Highway Works and associated Standard Construction Drawings.
 - All traffic signs and road markings must conform to the Traffic Signs Regulations and General Directions 2016 (TSRGD).
 - Unless otherwise specified, road markings must be applied as thermoplastic screed with solid glass beads for reflectivity.
 - Length of proposed double yellow line as indicated on plan.
 - Refresh Existing Give Way road markings including Diagram Numbers (1003A, 1009A, 1023A and 1004).
 - Remove existing end bar.
 - All yellow markings to be 75mm in width.

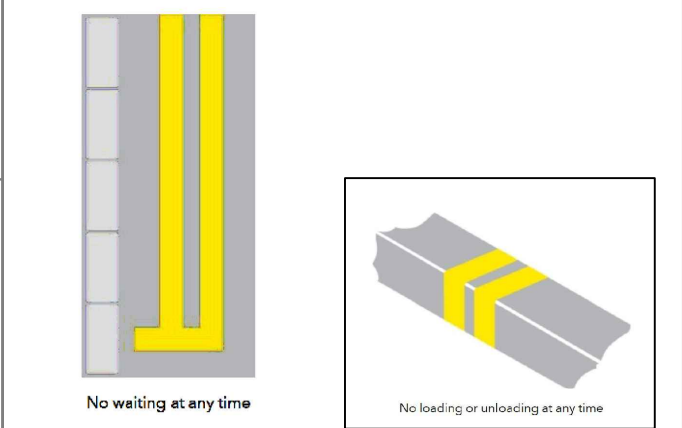

Rev.	Description.					Drn	App	Date	
Southend-on-Sea City Council									
Infrastructure and Environment									
PO Box 5560, Civic Centre Victoria Avenue, Southend on Sea, SS2 6ZQ									
Project Title									
Junction Protection Proposed Plan									
Drawing Title									
Bristol Road with Wells Avenue									
Drawn DL	Date 07/03/2025			Review			Date		
Checked	Date			Approved			Date		
Scales @ A1 1:100				Revision			-		
Drawing Status				Preliminary					
Drawing Number									
SCCC 11089-100-SCC-HMK-(BRI-WEL)-M2-SM-SK001									

This map is reproduced from Ordnance Survey material with the permission of Ordnance Survey on behalf of the Controller of Her Majesty's Stationary Office © Crown copyright. Unauthorised reproduction infringes Crown copyright and may lead to prosecution or civil proceedings. AL100019680