


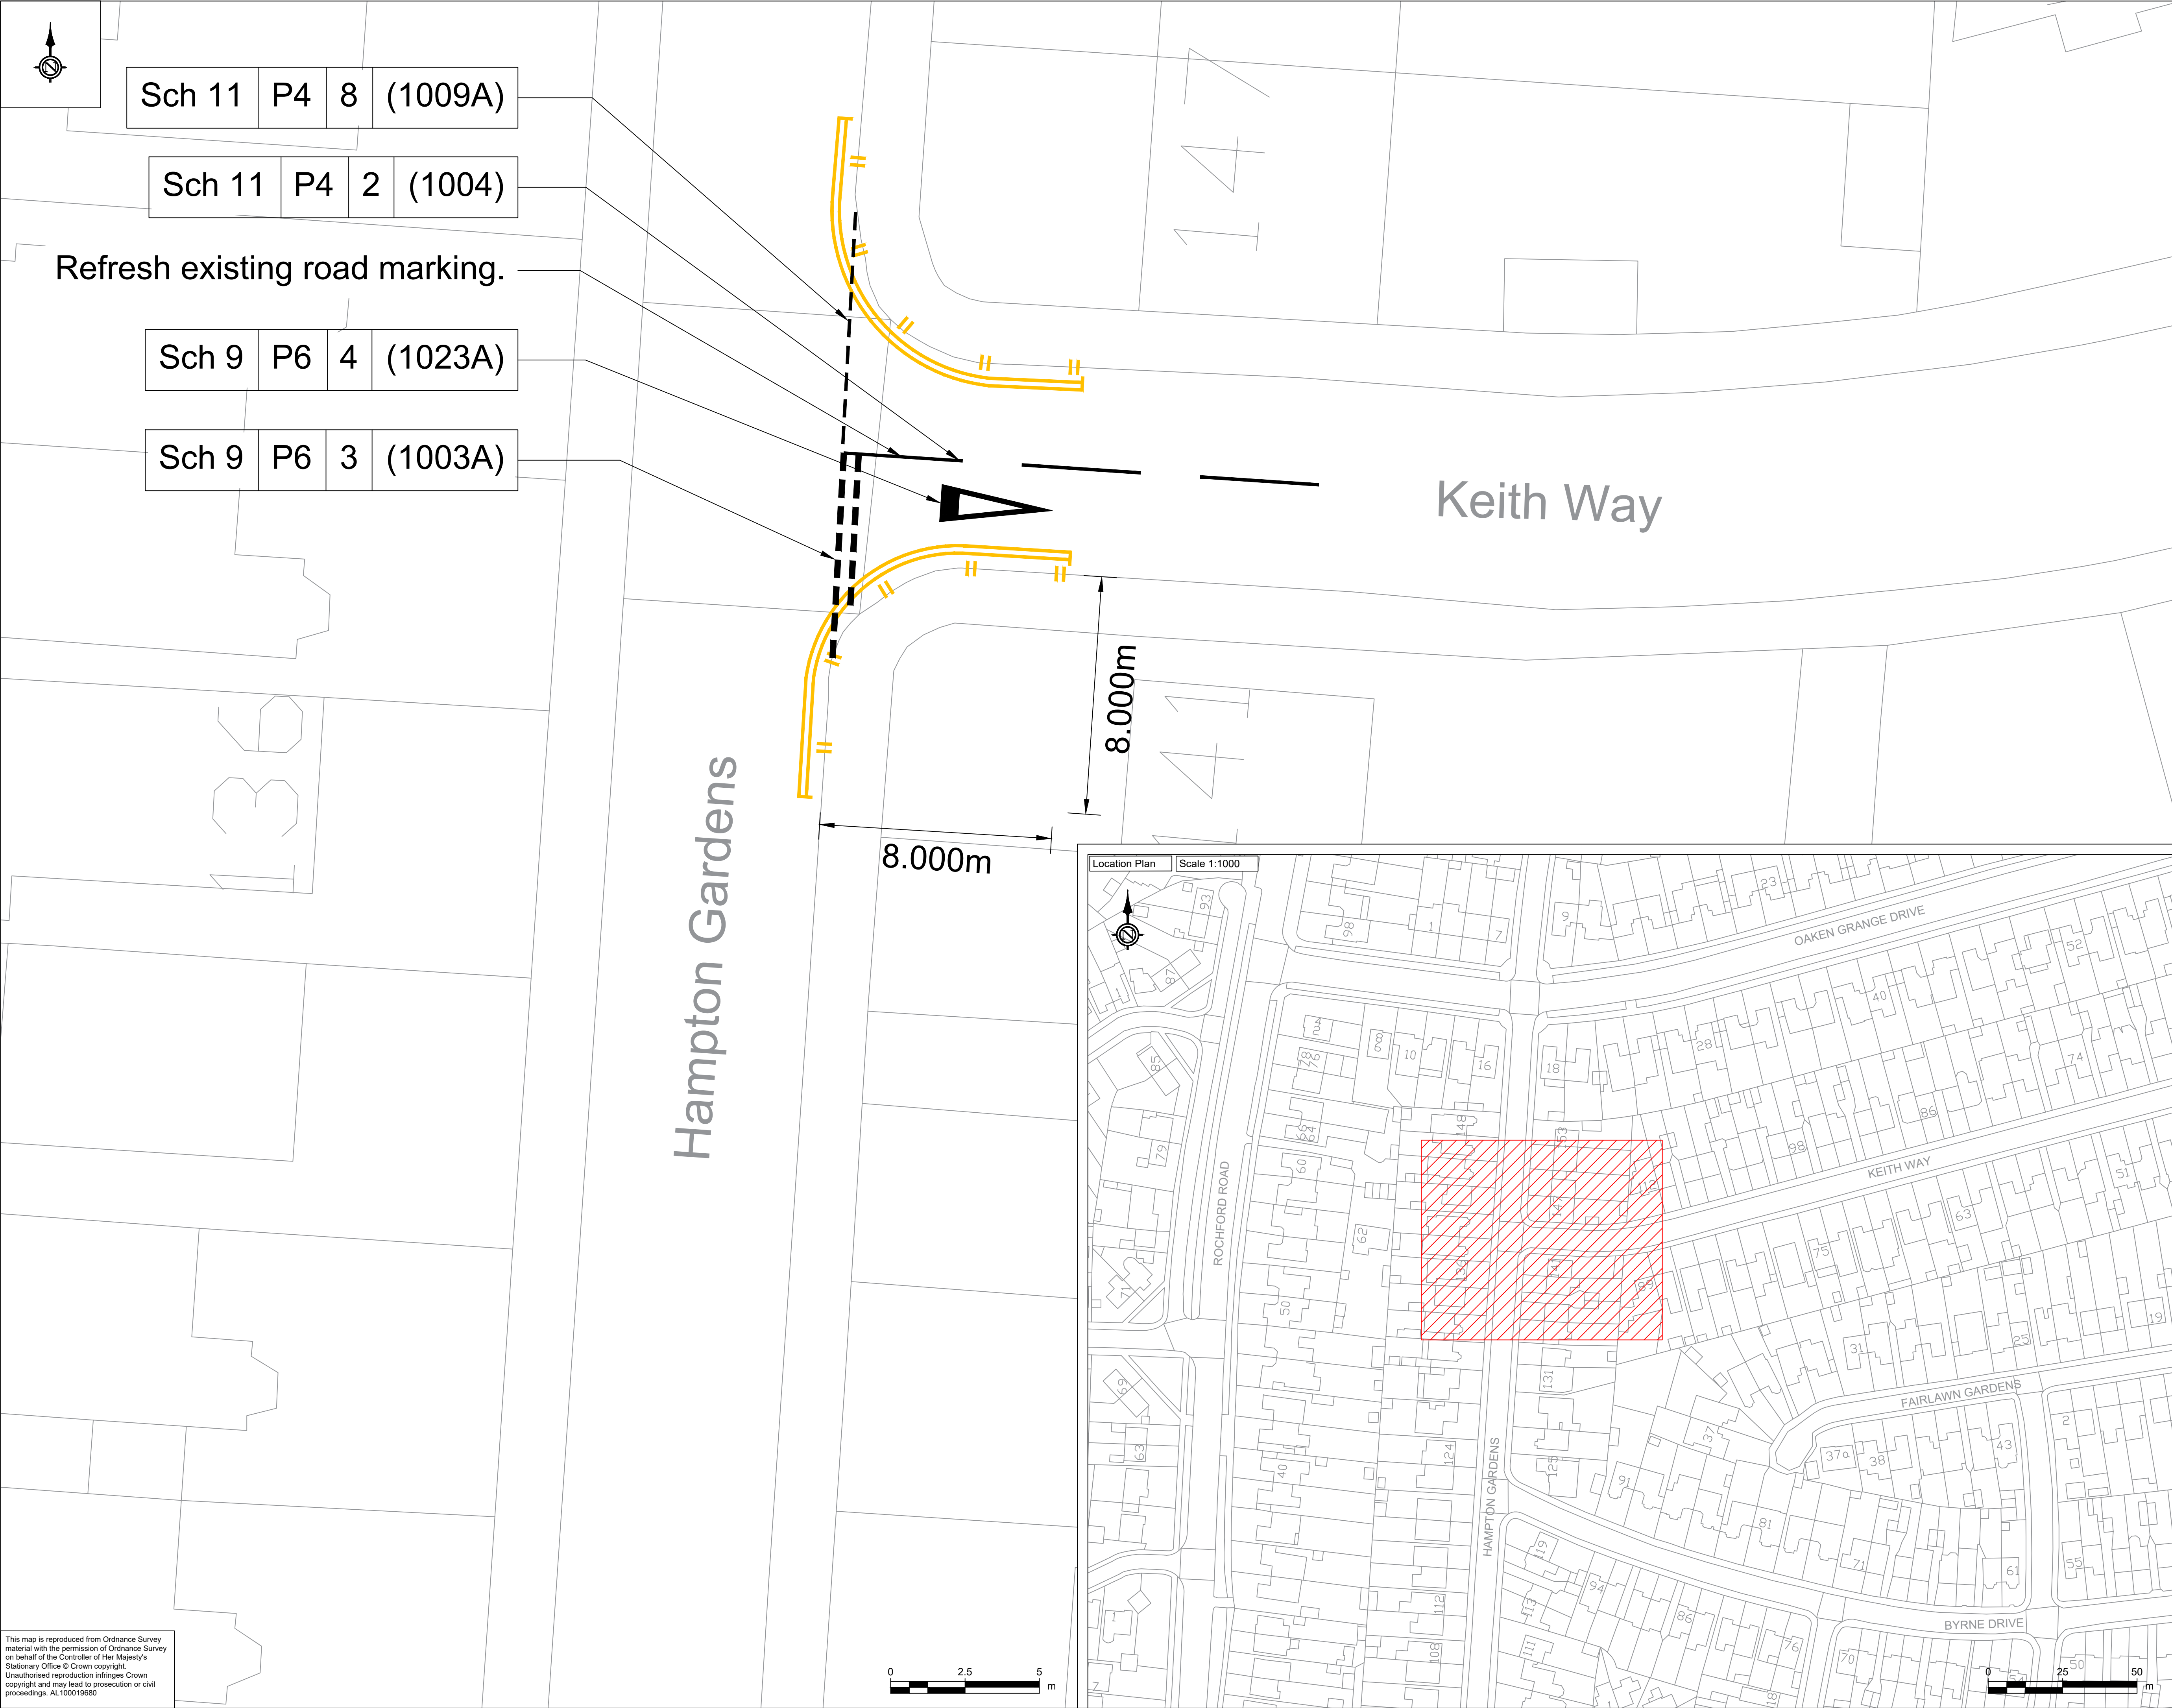

SAFETY, HEALTH AND ENVIRONMENTAL INFORMATION

In addition to the hazards/risks normally associated with the types of work detailed on this drawing, note the following significant residual risks

Construction	NONE
Maintenance / Cleaning	NONE
Use	NONE
Decommissioning / Demolishing	NONE

Key:

1. Area of Interest

2. Double Yellow Line

3. Give Way Markings

4. No loading or unloading at any time

Notes:

- Setting out on site to be agreed with SCC Engineer before works commence.
- Do not scale. This drawing must be read in conjunction with all other contract drawings and associated documents if available.
- All works must comply with the Department of Transport's Specification for Highway Works and associated Standard Construction Drawings.
- All traffic signs and road markings must conform to the Traffic Signs Regulations and General Directions 2016 (TSRGD).
- Unless otherwise specified, road markings must be applied as thermoplastic screed with solid glass beads for reflectivity.
- Length of proposed double yellow line as indicated on plan.
- Refresh Existing Give Way road markings including Diagram Numbers (1003A, 1009A, 1023A and 1004).
- Remove existing end bar.
- All yellow markings to be 75mm in width.

No waiting at any time

No loading or unloading at any time

Rev.	Description.	DL	AA	Drn	App	Date
-						

Southend-on-Sea City Council

Infrastructure and Environment

PO Box 5560, Civic Centre
Victoria Avenue, Southend on Sea, SS2 6ZQ

Project Title

Junction Protection Proposed Plan

Drawing Title

Keith Way with Hampton Gardens

Drawn	Date	Review	Date
DL	24/02/2025	XX	XX/XX/XXXX
Checked	Date	Approved	Date
XXX	XX/XX/XXXX	XXX	XX/XX/XXXX
Scales @ A1		Revision	
1:100			

Drawing Status

Preliminary

Drawing Number

SCCC11089-100-SCC-HMK-(KEI-HAM)-M2-SM-SK001