


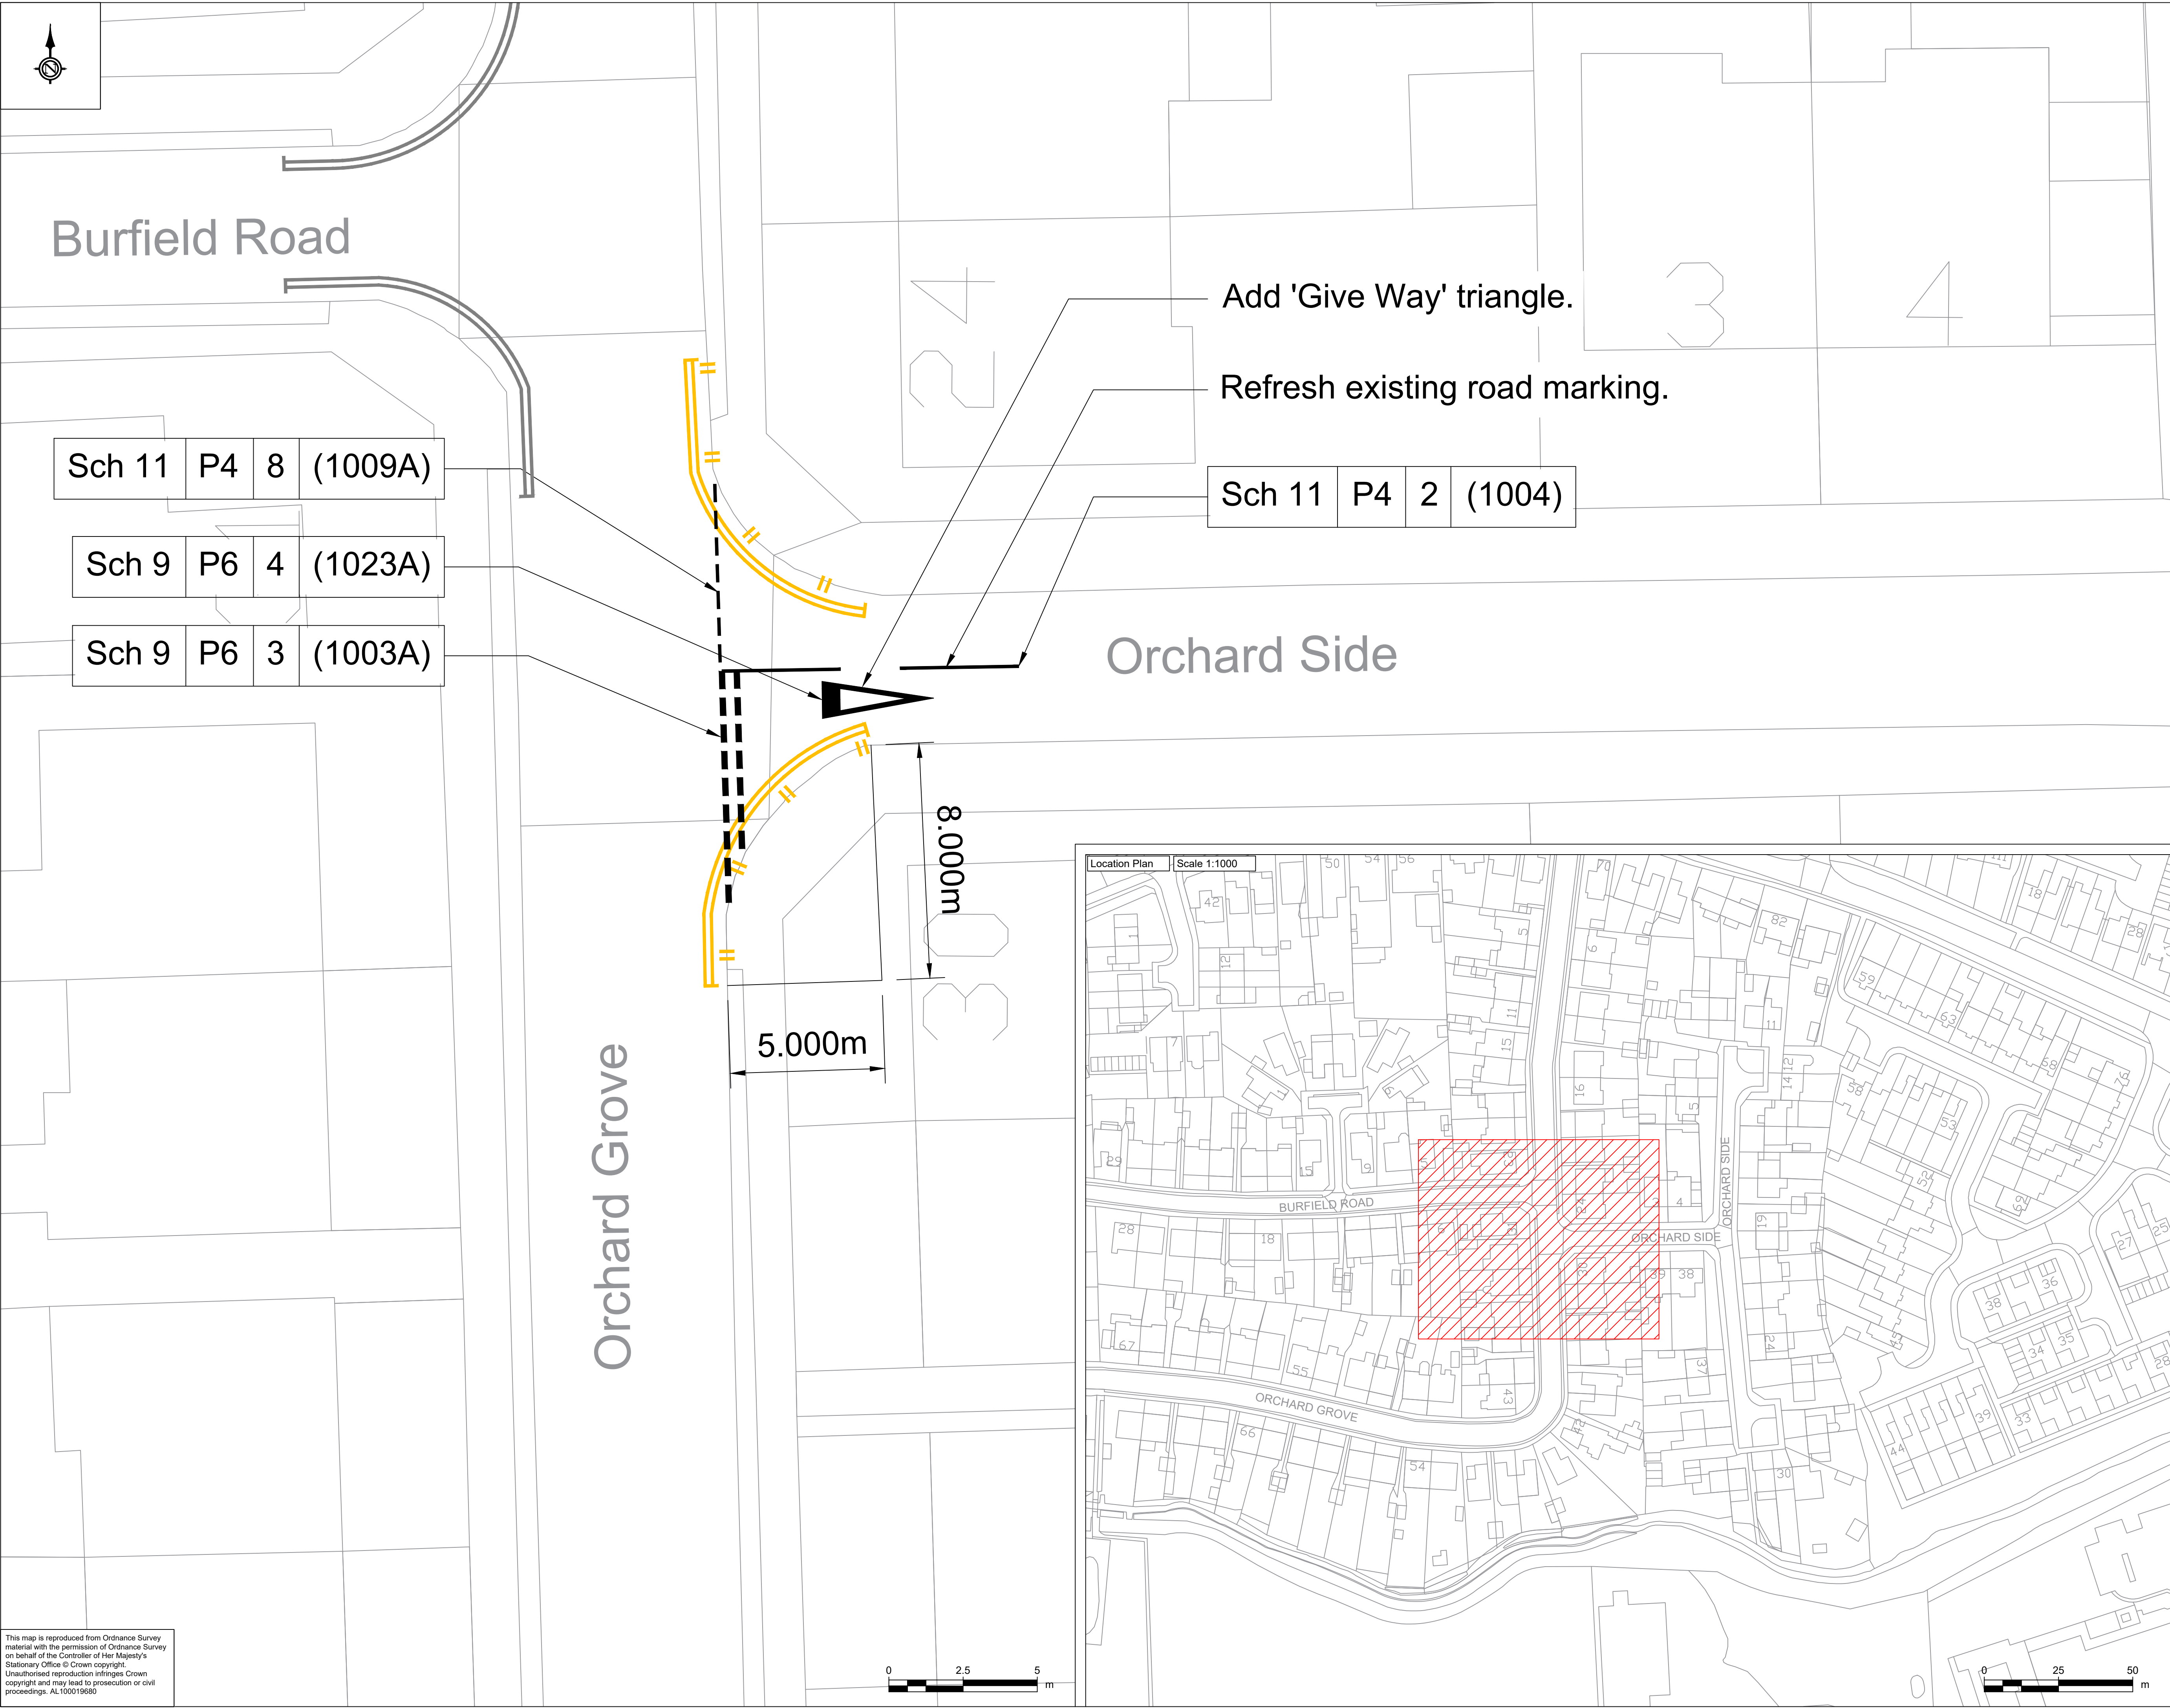


In addition to the hazards/risks normally associated with the types of work detailed on this drawing, note the following significant residual risks

Key:

1. Area of Interest	
2. Install Double Yellow Line	
3. Give Way Markings	
4. Existing Road Marking	
5. No loading or unloading at any time	

- Setting out on site to be agreed with SCC Engineer before works commence.
- Do not scale. This drawing must be read in conjunction with all other contract drawings and associated documents if available.
- All works must comply with the Department of Transport's Specification for Highway Works and associated Standard Construction Drawings.
- All traffic signs and road markings must conform to the Traffic Signs Regulations and General Directions 2016 (TSRGD).
- Unless otherwise specified, road markings must be applied as thermoplastic screed with solid glass beads for reflectivity.
- Length of proposed double yellow line as indicated on plan.
- Refresh Existing Give Way road markings including Diagram Numbers (1003A, 1009A, 1023A and 1004).
- Remove existing end bar.
- All yellow markings to be 75mm in width.

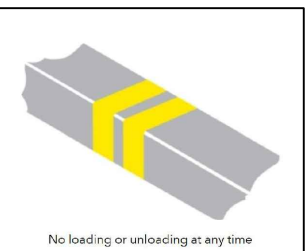

		DL	AA	
Rev.	Description.	Drn	App	Date

PO Box 5560, Civic Centre
Victoria Avenue, Southend on Sea, SS2 6ZQ

Drawn DL	Date 25/02/2025	Review XX	Date XX/XX/XXXX
Checked XXX	Date XX/XX/XXXX	Approved XXX	Date XX/XX/XXXX
Scales @ A1 1:100		Revision	

Drawing Status	Preliminary
----------------	-------------

Drawing Number

SCCC11089-100-SCC-HMK-(ORC-GRO)-M2-SM-SK001

This map is reproduced from Ordnance Survey material with the permission of Ordnance Survey on behalf of the Controller of Her Majesty's Stationary Office © Crown copyright. Unauthorised reproduction infringes Crown copyright and may lead to prosecution or civil proceedings. AL100019680