


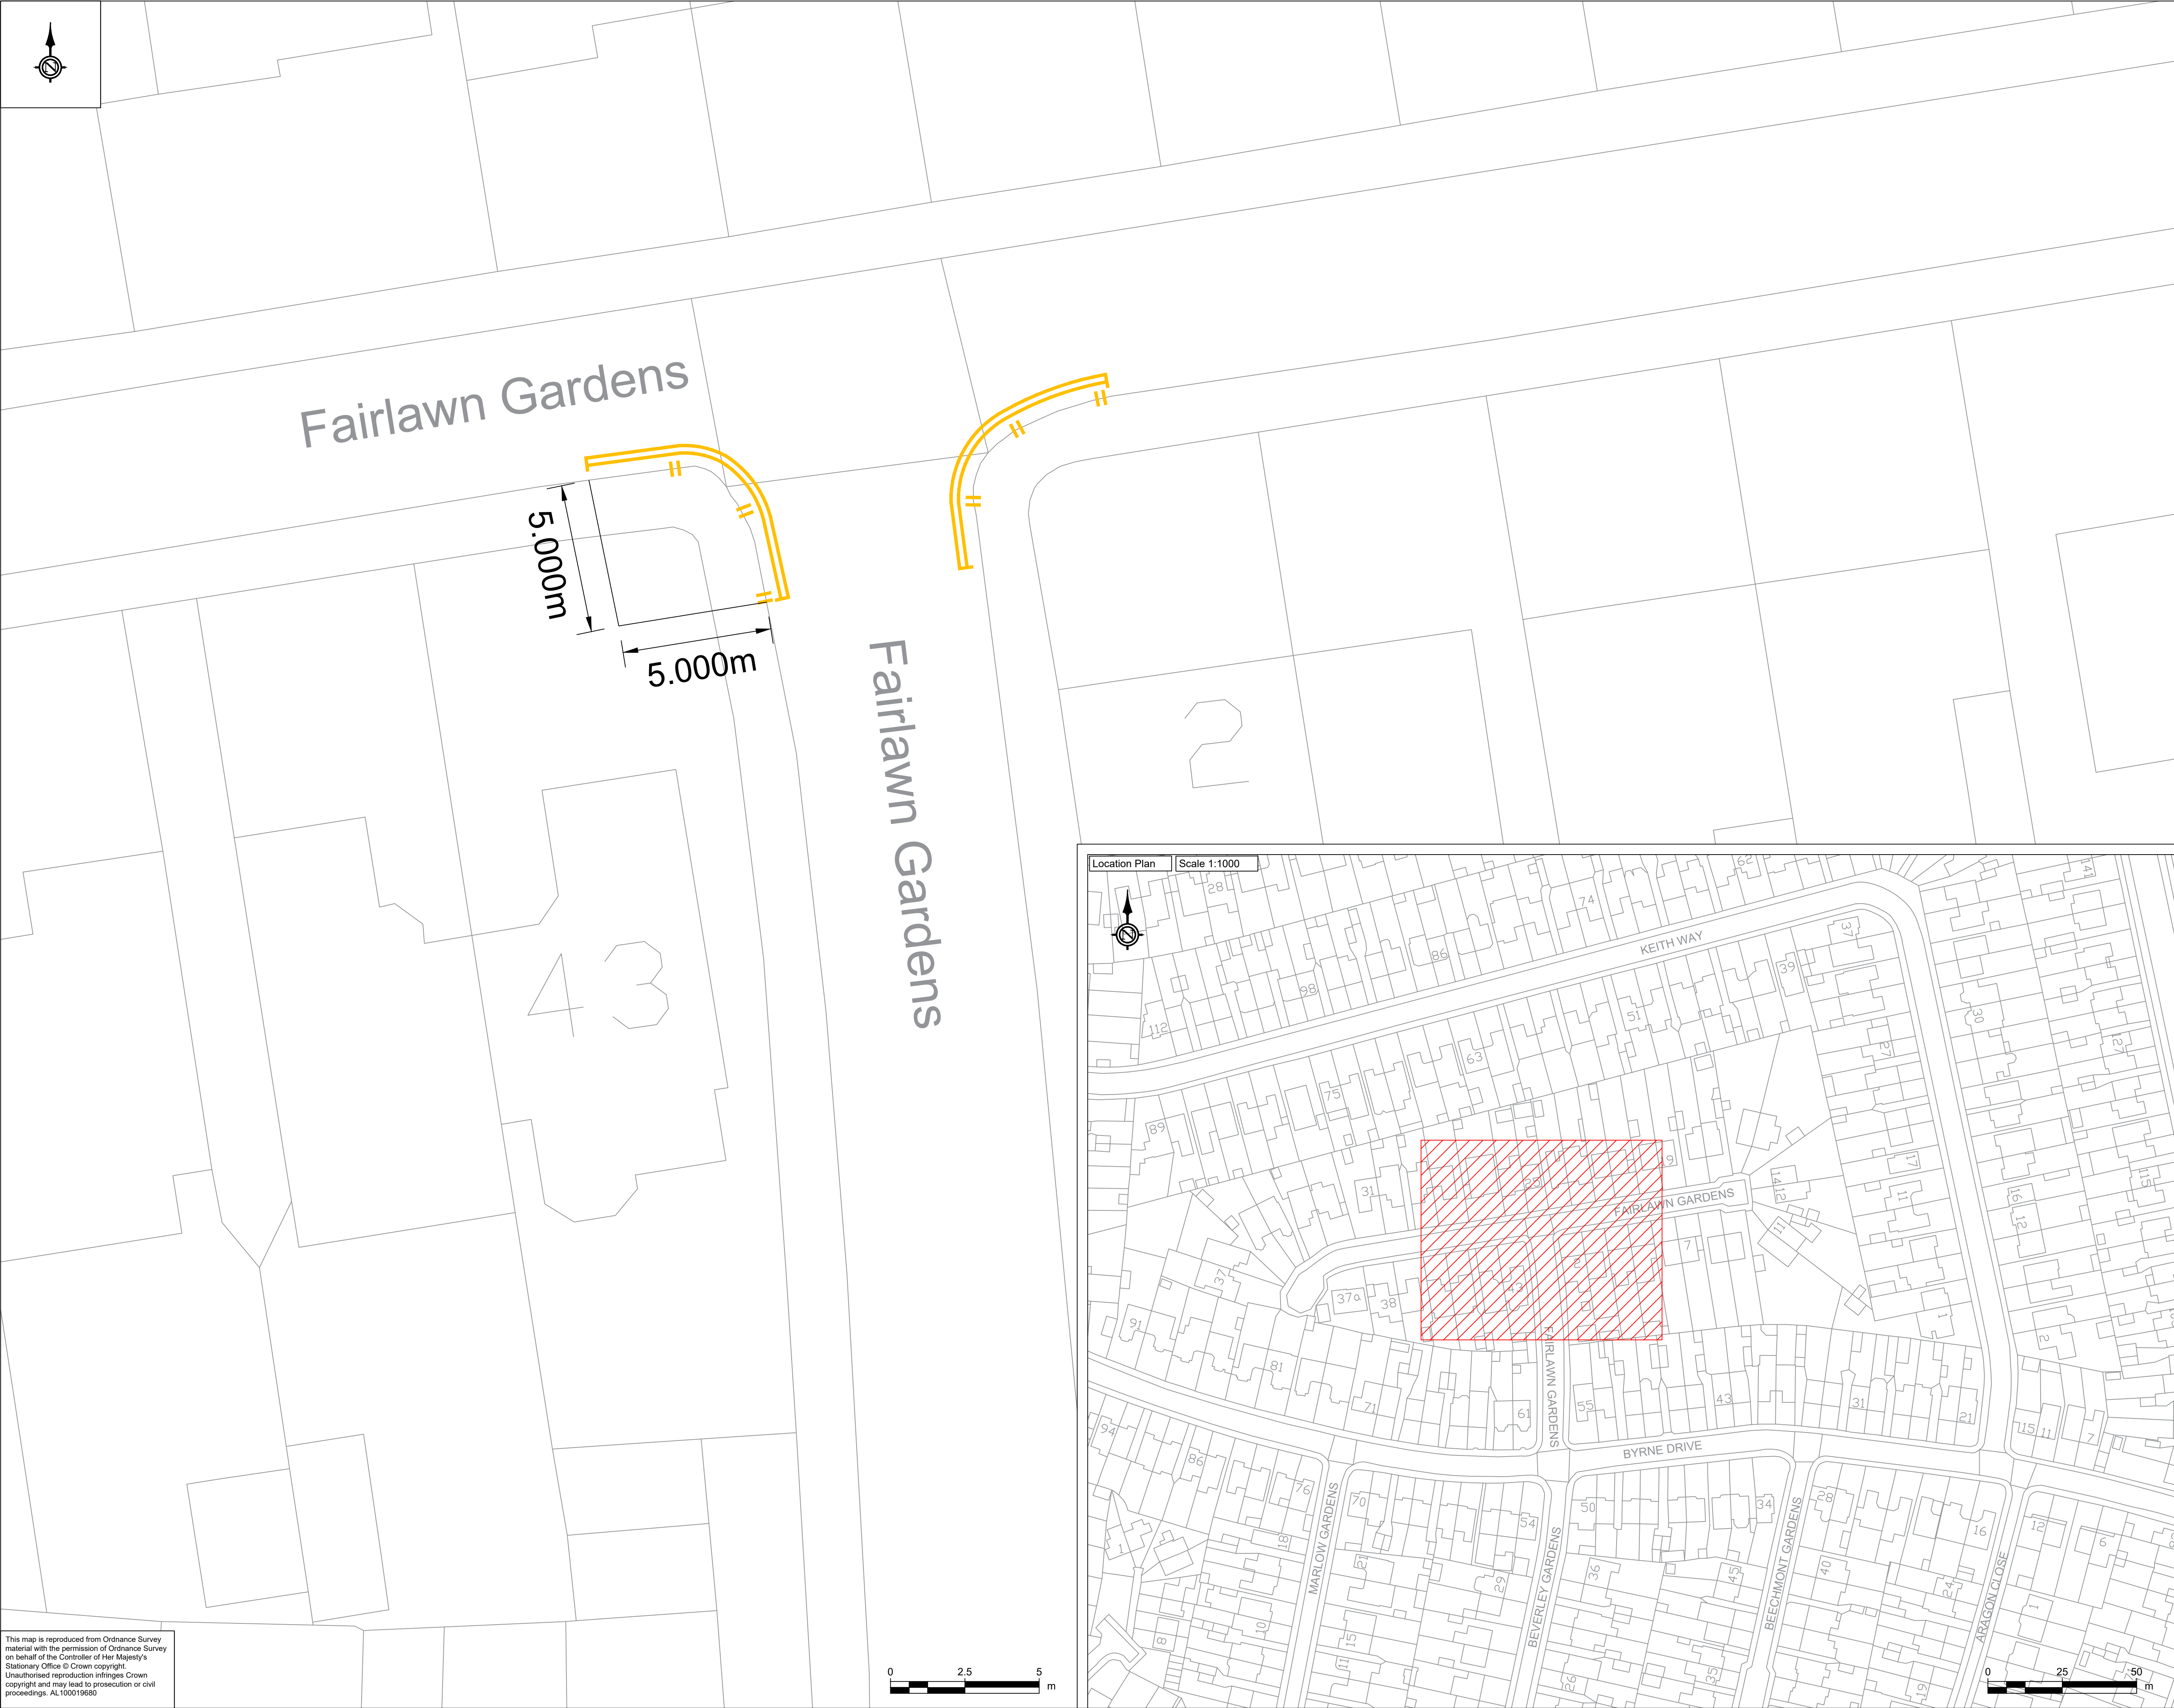


In addition to the hazards/risks normally associated with the types of work detailed on this drawing, note the following significant residual risks

In addition to the hazards/risks normally associated with the types of work detailed on this drawing, note the following significant residual risks

Key:

1. Area of Interest	
2. Double Yellow Line	
3. Give Way Markings	
4. No loading or unloading at any time	

- Setting out on site to be agreed with SCC Engineer before works commence.
- Do not scale. This drawing must be read in conjunction with all other contract drawings and associated documents if available.
- All works must comply with the Department of Transport's Specification for Highway Works and associated Standard Construction Drawings.
- All traffic signs and road markings must conform to the Traffic Signs Regulations and General Directions 2016 (TSRGD).
- Unless otherwise specified, road markings must be applied as thermoplastic screed with solid glass beads for reflectivity.
- Length of proposed double yellow line as indicated on plan.
- Refresh Existing Give Way road markings including Diagram Numbers (1003A, 1009A, 1023A and 1004).
- Remove existing end bar.
- All yellow markings to be 75mm in width.

 

Southend-on-Sea
City Council

Infrastructure and Environment

PO Box 5560, Civic Centre
Victoria Avenue, Southend on Sea, SS2 6ZQ

Drawing Title Fairlawn Gardens with Fairlawn Gardens

Drawing Status	Preliminary
----------------	-------------

Drawing Number
SCCC11089-100-SCC-HMK-FAIRL-M2-SM-SK001

This map is reproduced from Ordnance Survey material with the permission of Ordnance Survey on behalf of the Controller of Her Majesty's Stationary Office © Crown copyright. Unauthorised reproduction infringes Crown copyright and may lead to prosecution or civil proceedings. AL100019680