


Collins Way

Collins Way

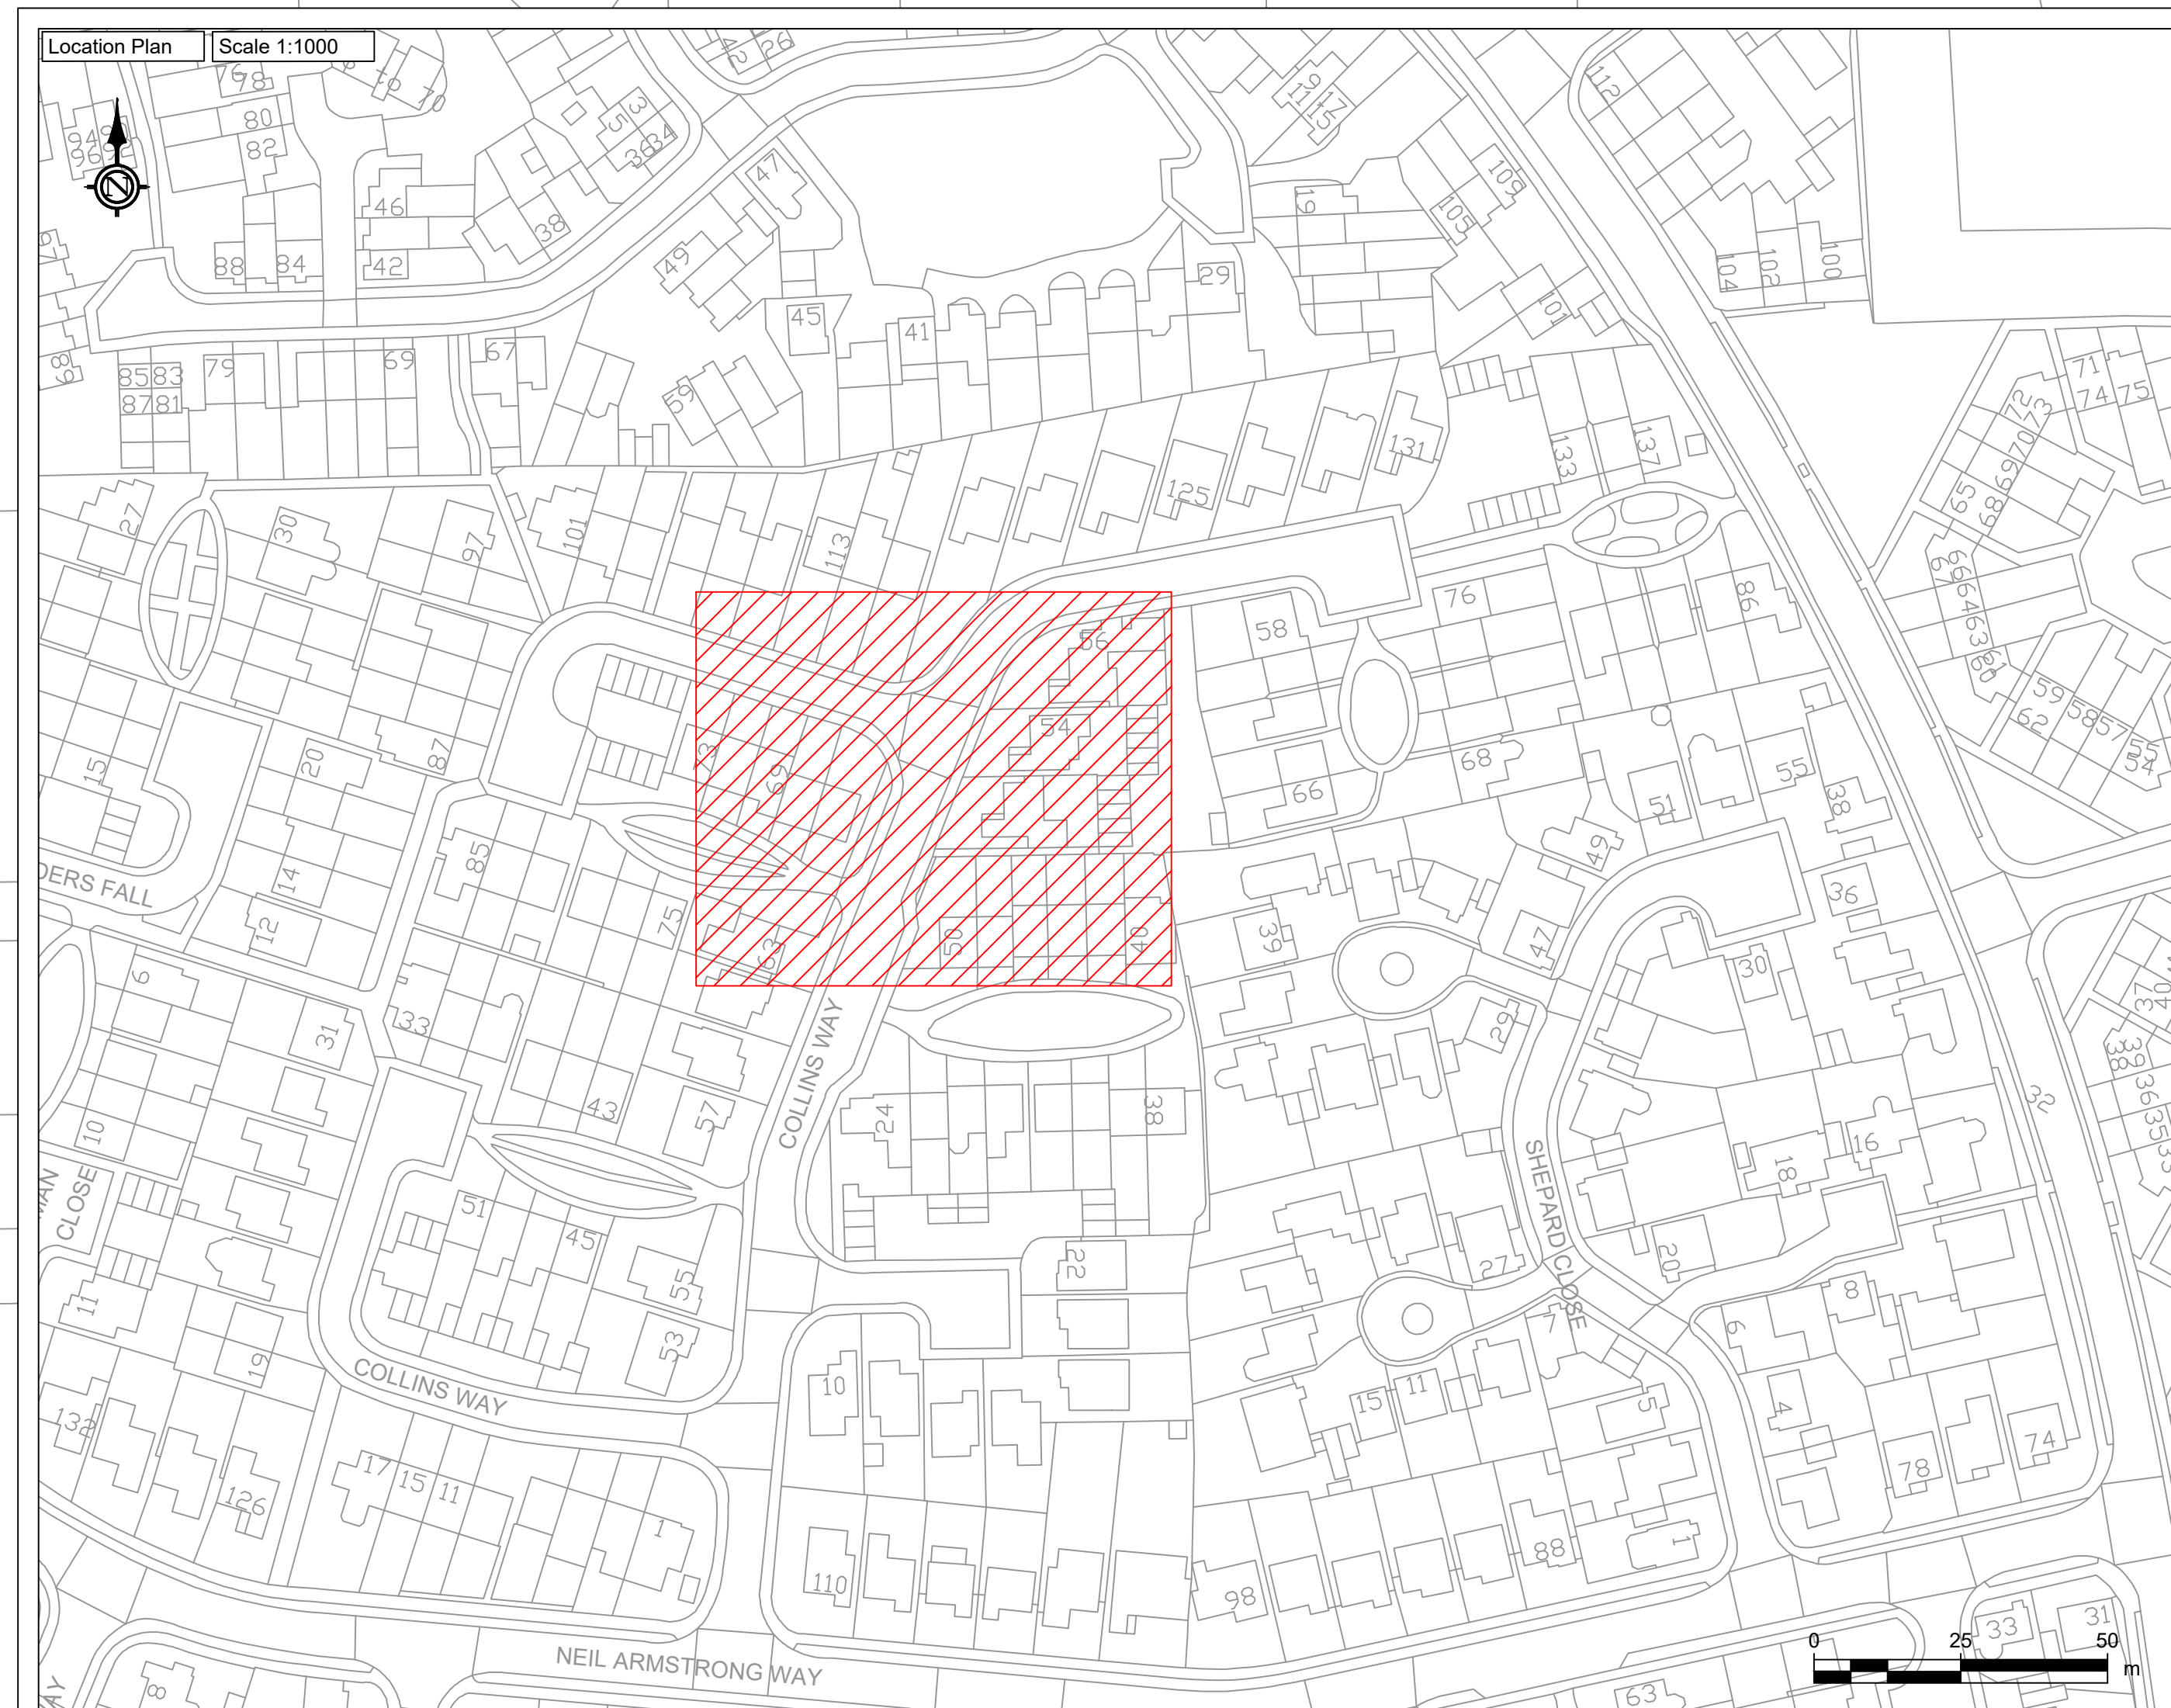

SAFETY, HEALTH AND ENVIRONMENTAL INFORMATION

In addition to the hazards/risks normally associated with the types of work detailed on this drawing, note the following significant residual risks


Construction	NONE -
Maintenance / Cleaning	NONE -
Use	NONE -
Decommissioning / Demolishing	NONE -

Key:


1. Area of Interest 
2. Double Yellow Line 
3. No loading or unloading at any time 

Notes:

- Setting out on site to be agreed with SCC Engineer before works commence.
- Do not scale. This drawing must be read in conjunction with all other contract drawings and associated documents if available.
- All works must comply with the Department of Transport's Specification for Highway Works and associated Standard Construction Drawings.
- All traffic signs and road markings must conform to the Traffic Signs Regulations and General Directions 2016 (TSRGD).
- Unless otherwise specified, road markings must be applied as thermoplastic screed with solid glass beads for reflectivity.
- Length of proposed double yellow line as indicated on plan.
- All yellow markings to be 75mm in width.

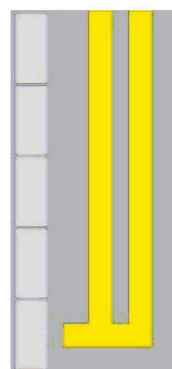

No waiting at any time

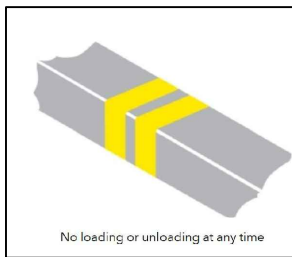

No loading or unloading at any time

-		DL	AA	
Rev.	Description.	Drn	App	Date

Southend-on-Sea
City Council
Infrastructure and Environment
PO Box 5560, Civic Centre
Victoria Avenue, Southend on Sea, SS2 6ZC

Project Title
Junction Protection Proposed Plan
Drawing Title
Collins Way with Collins Way (North)

Drawn DL	Date 25/02/2025	Review XX	Date XX/XX/XXXX
Checked XXX	Date XX/XX/XXXX	Approved XXX	Date XX/XX/XXXX
Scales @ A1 1:100		Revision	

Drawing Status	Preliminary
Drawing Number	SCCC11089-100-SCC-HMK-(COL-N)-M2-SM-SK001

This map is reproduced from Ordnance Survey material with the permission of Ordnance Survey on behalf of the Controller of Her Majesty's Stationary Office © Crown copyright. Unauthorised reproduction infringes Crown copyright and may lead to prosecution or civil proceedings. AL100019680

