


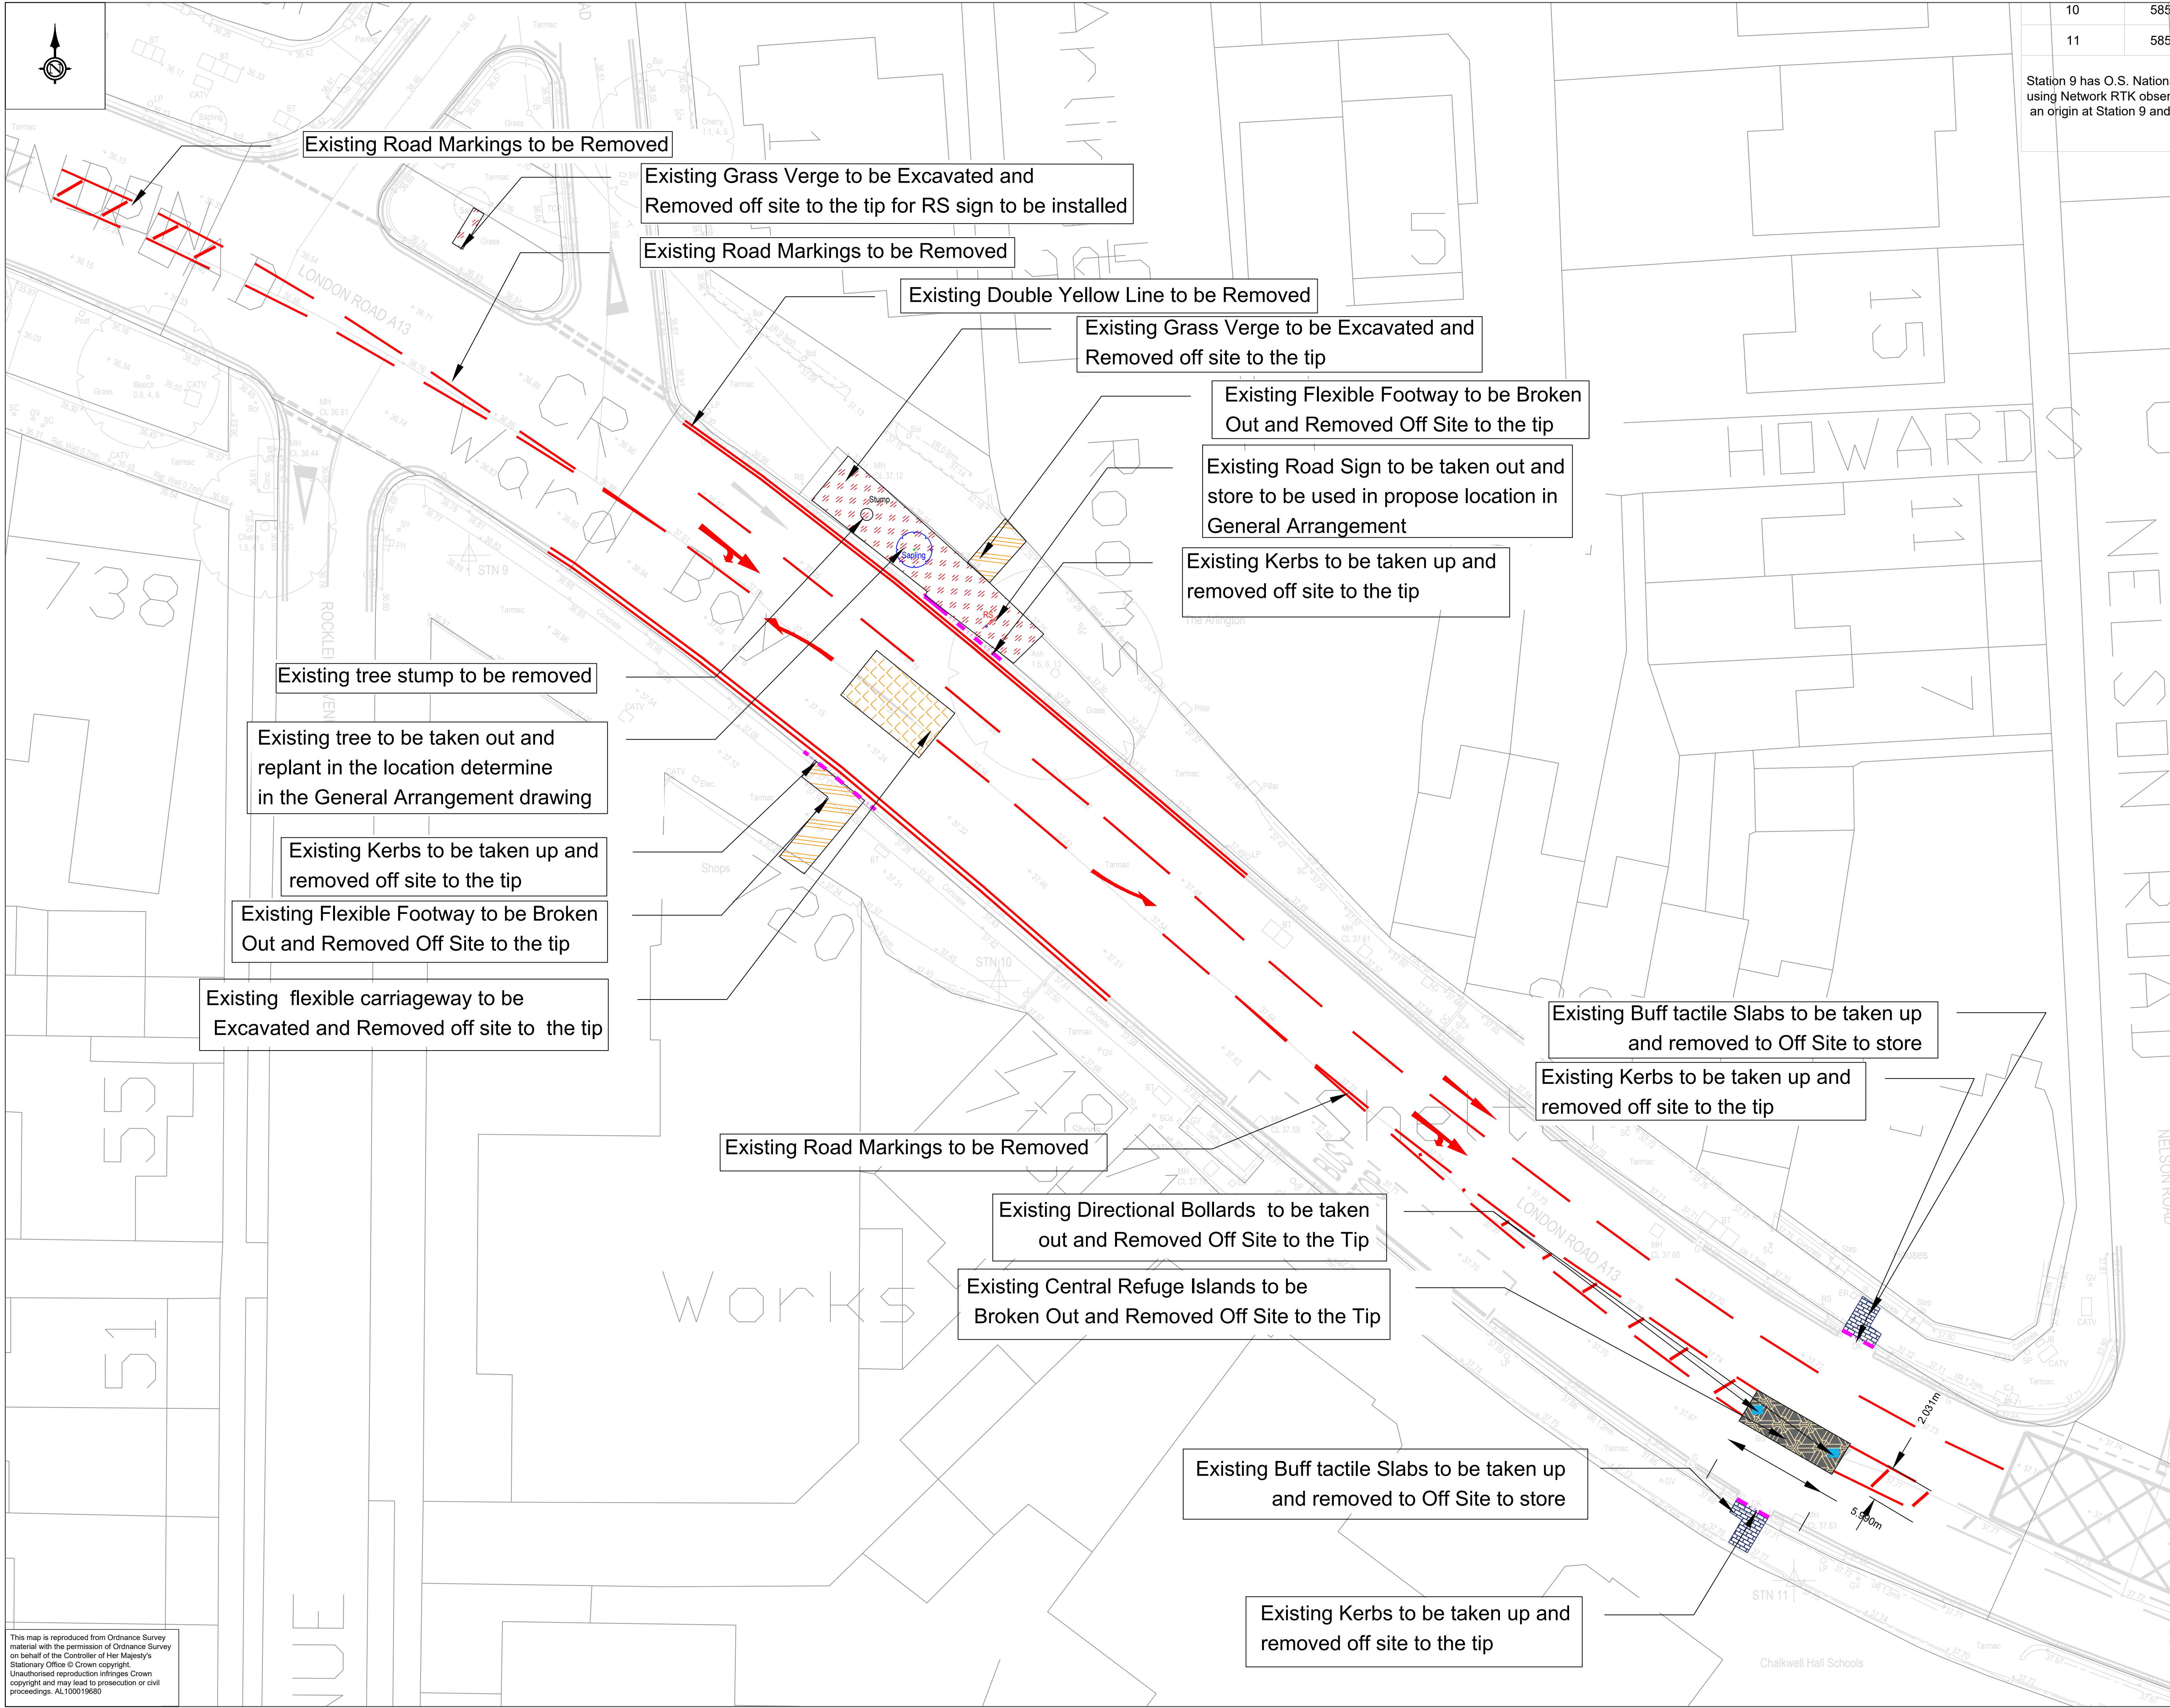

105853

115853

Station 9 has O.S. National Grid coordinates and uses Network RTK observations for an origin at Station 9 and

SAFETY, HEALTH AND ENVIRONMENTAL INFORMATION	
In addition to the hazards/risks normally associated with the types of work detailed on this drawing, note the following significant residual risks	
Construction	NONE
Maintenance / Cleaning	NONE
Use	NONE
Decommissioning / Demolishing	NONE

Existing Kerbs to be taken up and removed off site to the tip

Existing Verges to be excavated and removed off site to the tip

Existing flexible carriageway to be excavated and removed off site to the tip

Existing Buff tactile Slabs to be taken up and removed to Off Site to store

Existing Flexible Footway to be Broken Out and Removed Off Site to the tip

Existing Road Markings to be Removed

Existing Central Refuge Islands to be Broken Out and Removed Off Site to the Tip

RS

Existing Road Sign to be taken out and store to be used in propose location in General Arrangement

Existing tree stump to be removed

Existing tree to be taken out and replant in the location determine in the General Arrangement drawing

Existing Directional Bollards to be taken out and Removed Off Site to the Tip

Rev.	Description.	xx	xx
		Drn	App Date

Southend-on-Sea City Council

Environment and Place

PO Box 5560, Civic Centre

Victoria Avenue, Southend on Sea, SS2 6ZQ

Project Title

Nelson Rd Zebra Crossing

Drawing Title

Site Clearance

Drawn	Date	Review	Date
AAZ	24.06.2025	AA	XX/XX/XXXX
Checked	Date	Approved	Date
EB	XX/XX/XXXX	AG	XX/XX/XXXX
Scales @ A1		Revision	0

Drawing Status

Construction

Drawing Number

SCCC11230-100-SCC-HSC-A13-SC-100 Rev O