


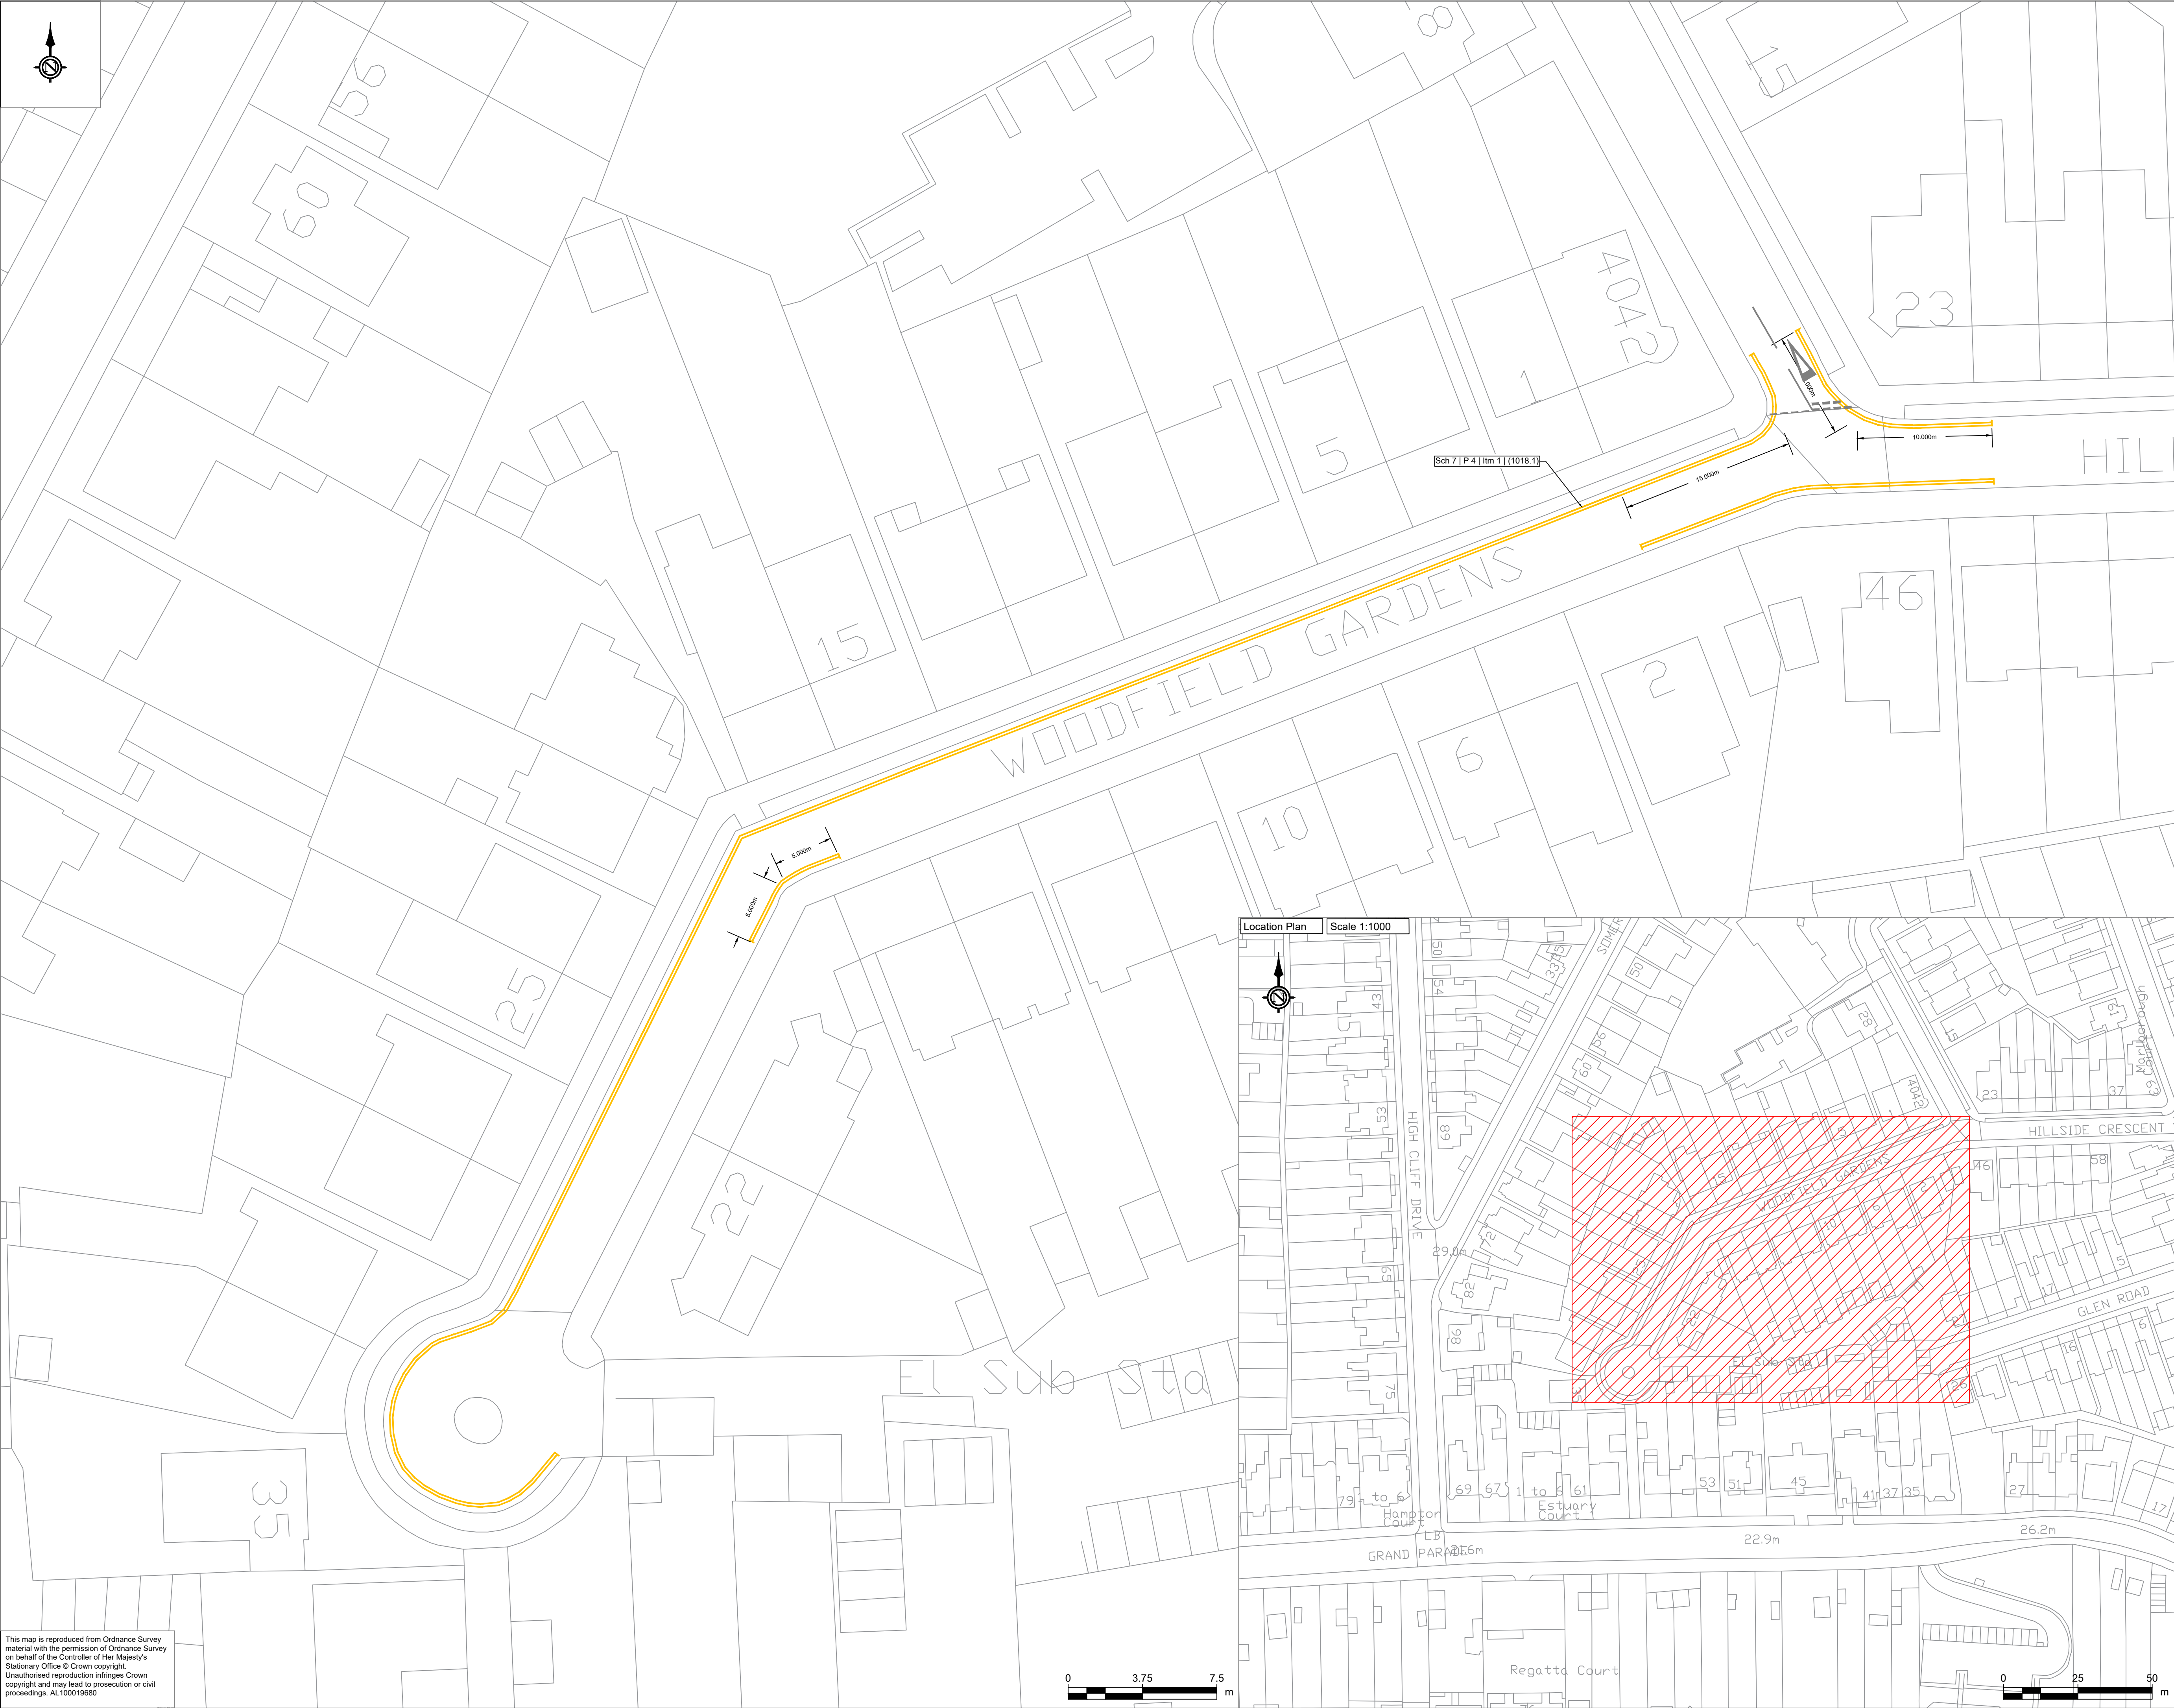

SAFETY, HEALTH AND ENVIRONMENTAL INFORMATION

In addition to the hazards/risks normally associated with the types of work detailed on this drawing, note the following significant residual risks

Construction	NONE
Maintenance / Cleaning	NONE
Use	NONE
Decommissioning / Demolishing	NONE

Key:

- 1. Area of Interest
- 2. Double Yellow Line
- 3. Existing road markings

Notes:

- Setting out on site to be agreed with SCC Engineer before works commence.
- Do not scale. This drawing must be read in conjunction with all other contract drawings and associated documents if available.
- All works must comply with the Department of Transport's Specification for Highway Works and associated Standard Construction Drawings.
- All traffic signs and road markings must conform to the Traffic Signs Regulations and General Directions 2016 (TSRGD).
- Unless otherwise specified, road markings must be applied as thermoplastic screed with solid glass beads for reflectivity.
- Length of proposed double yellow line as indicated on plan.
- Street furniture installation is to place it a minimum of 450mm from the kerb face.
- Remove existing end bar, as appropriate.
- All yellow markings to be 75mm in width.
- It is the contractors responsibility to check the location of existing services prior to construction, particular attention is drawn to the 'New Roads and Streetworks act 1991'.

A	Option Order	AA	06/08/2025
Rev.	Description.	Auth.	Date

Southend-on-Sea City Council

Infrastructure and Environment

PO Box 5560, Civic Centre
Victoria Avenue, Southend on Sea, SS2 6ZQ

Project Title

Junction Protection Proposed Plan

Drawing Title

Woodfield Gardens Option B

Drawn DL	Date 24/07/2025	Review AA	Date 24/07/2025
Checked AAZ	Date 24/07/2025	Approved AG	Date 30/07/2025
Scales @ A1		1:150	Revision A

Drawing Status

Preliminary

Drawing Number

SCCC11089-100-SCC-HMK-(WOOD-C)-M2-SM-SK001

This map is reproduced from Ordnance Survey material with the permission of Ordnance Survey on behalf of the Controller of Her Majesty's Stationary Office © Crown copyright. Unauthorised reproduction infringes Crown copyright and may lead to prosecution or civil proceedings. AL100019680