

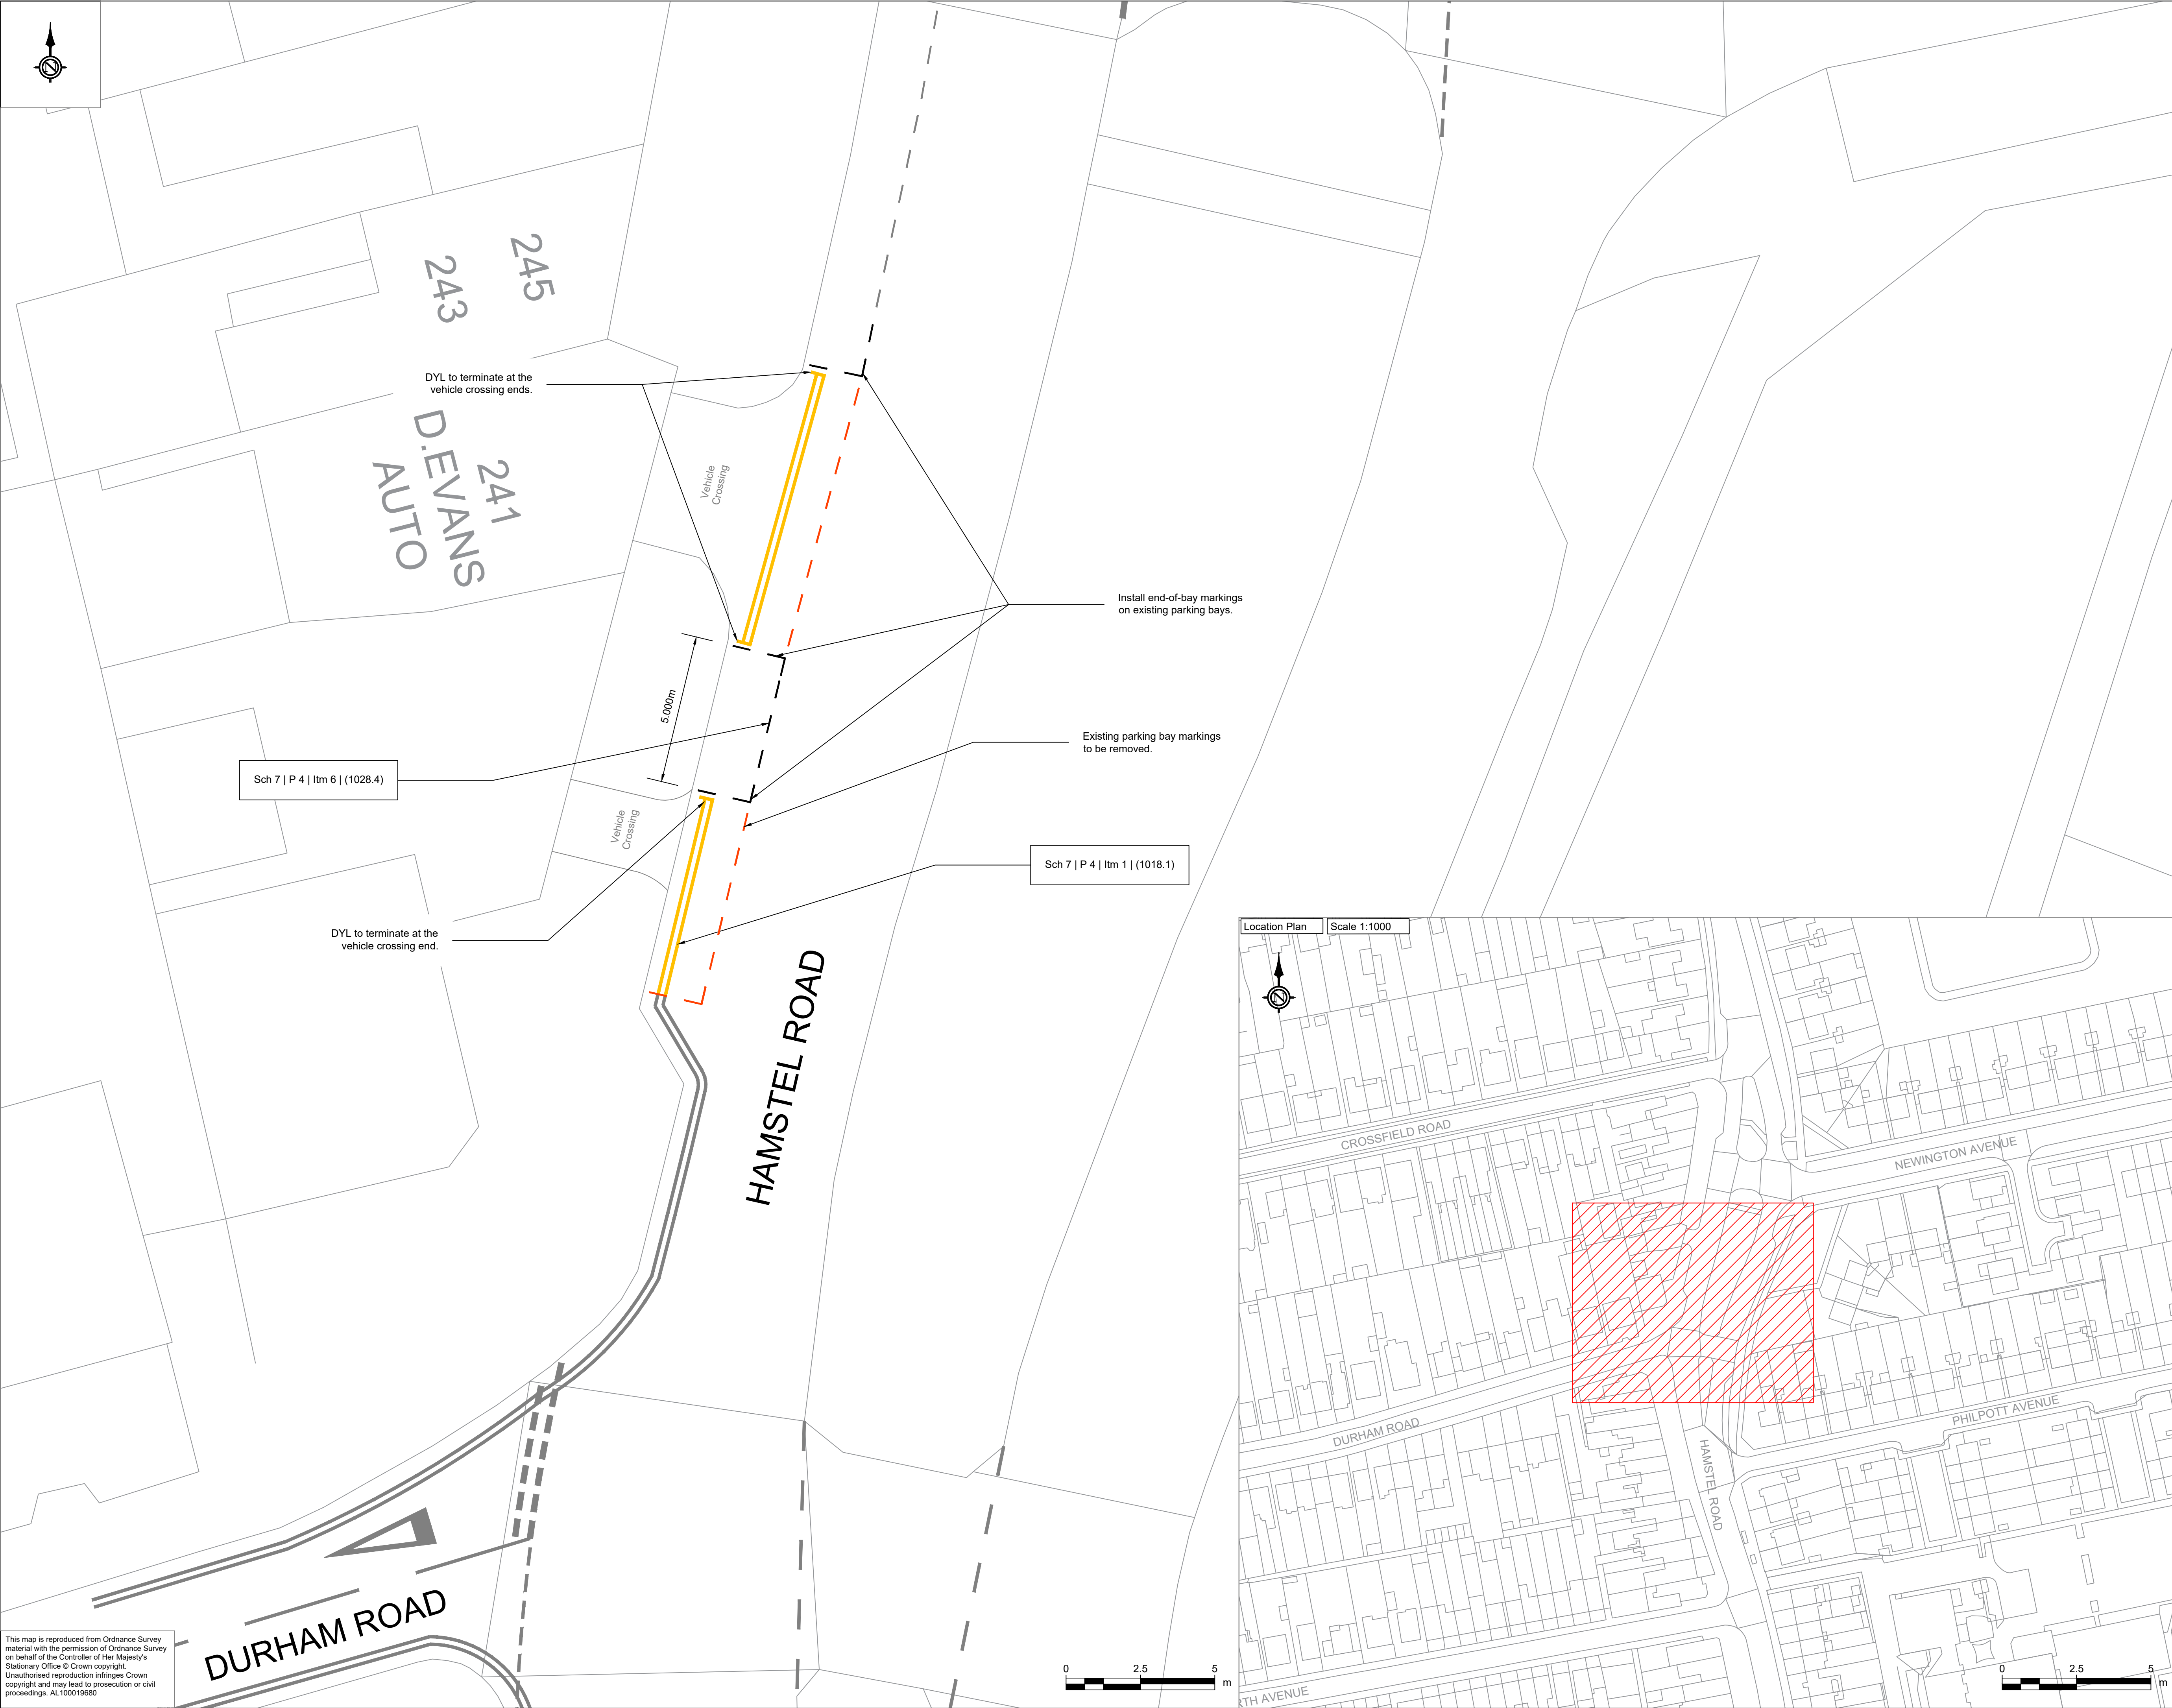


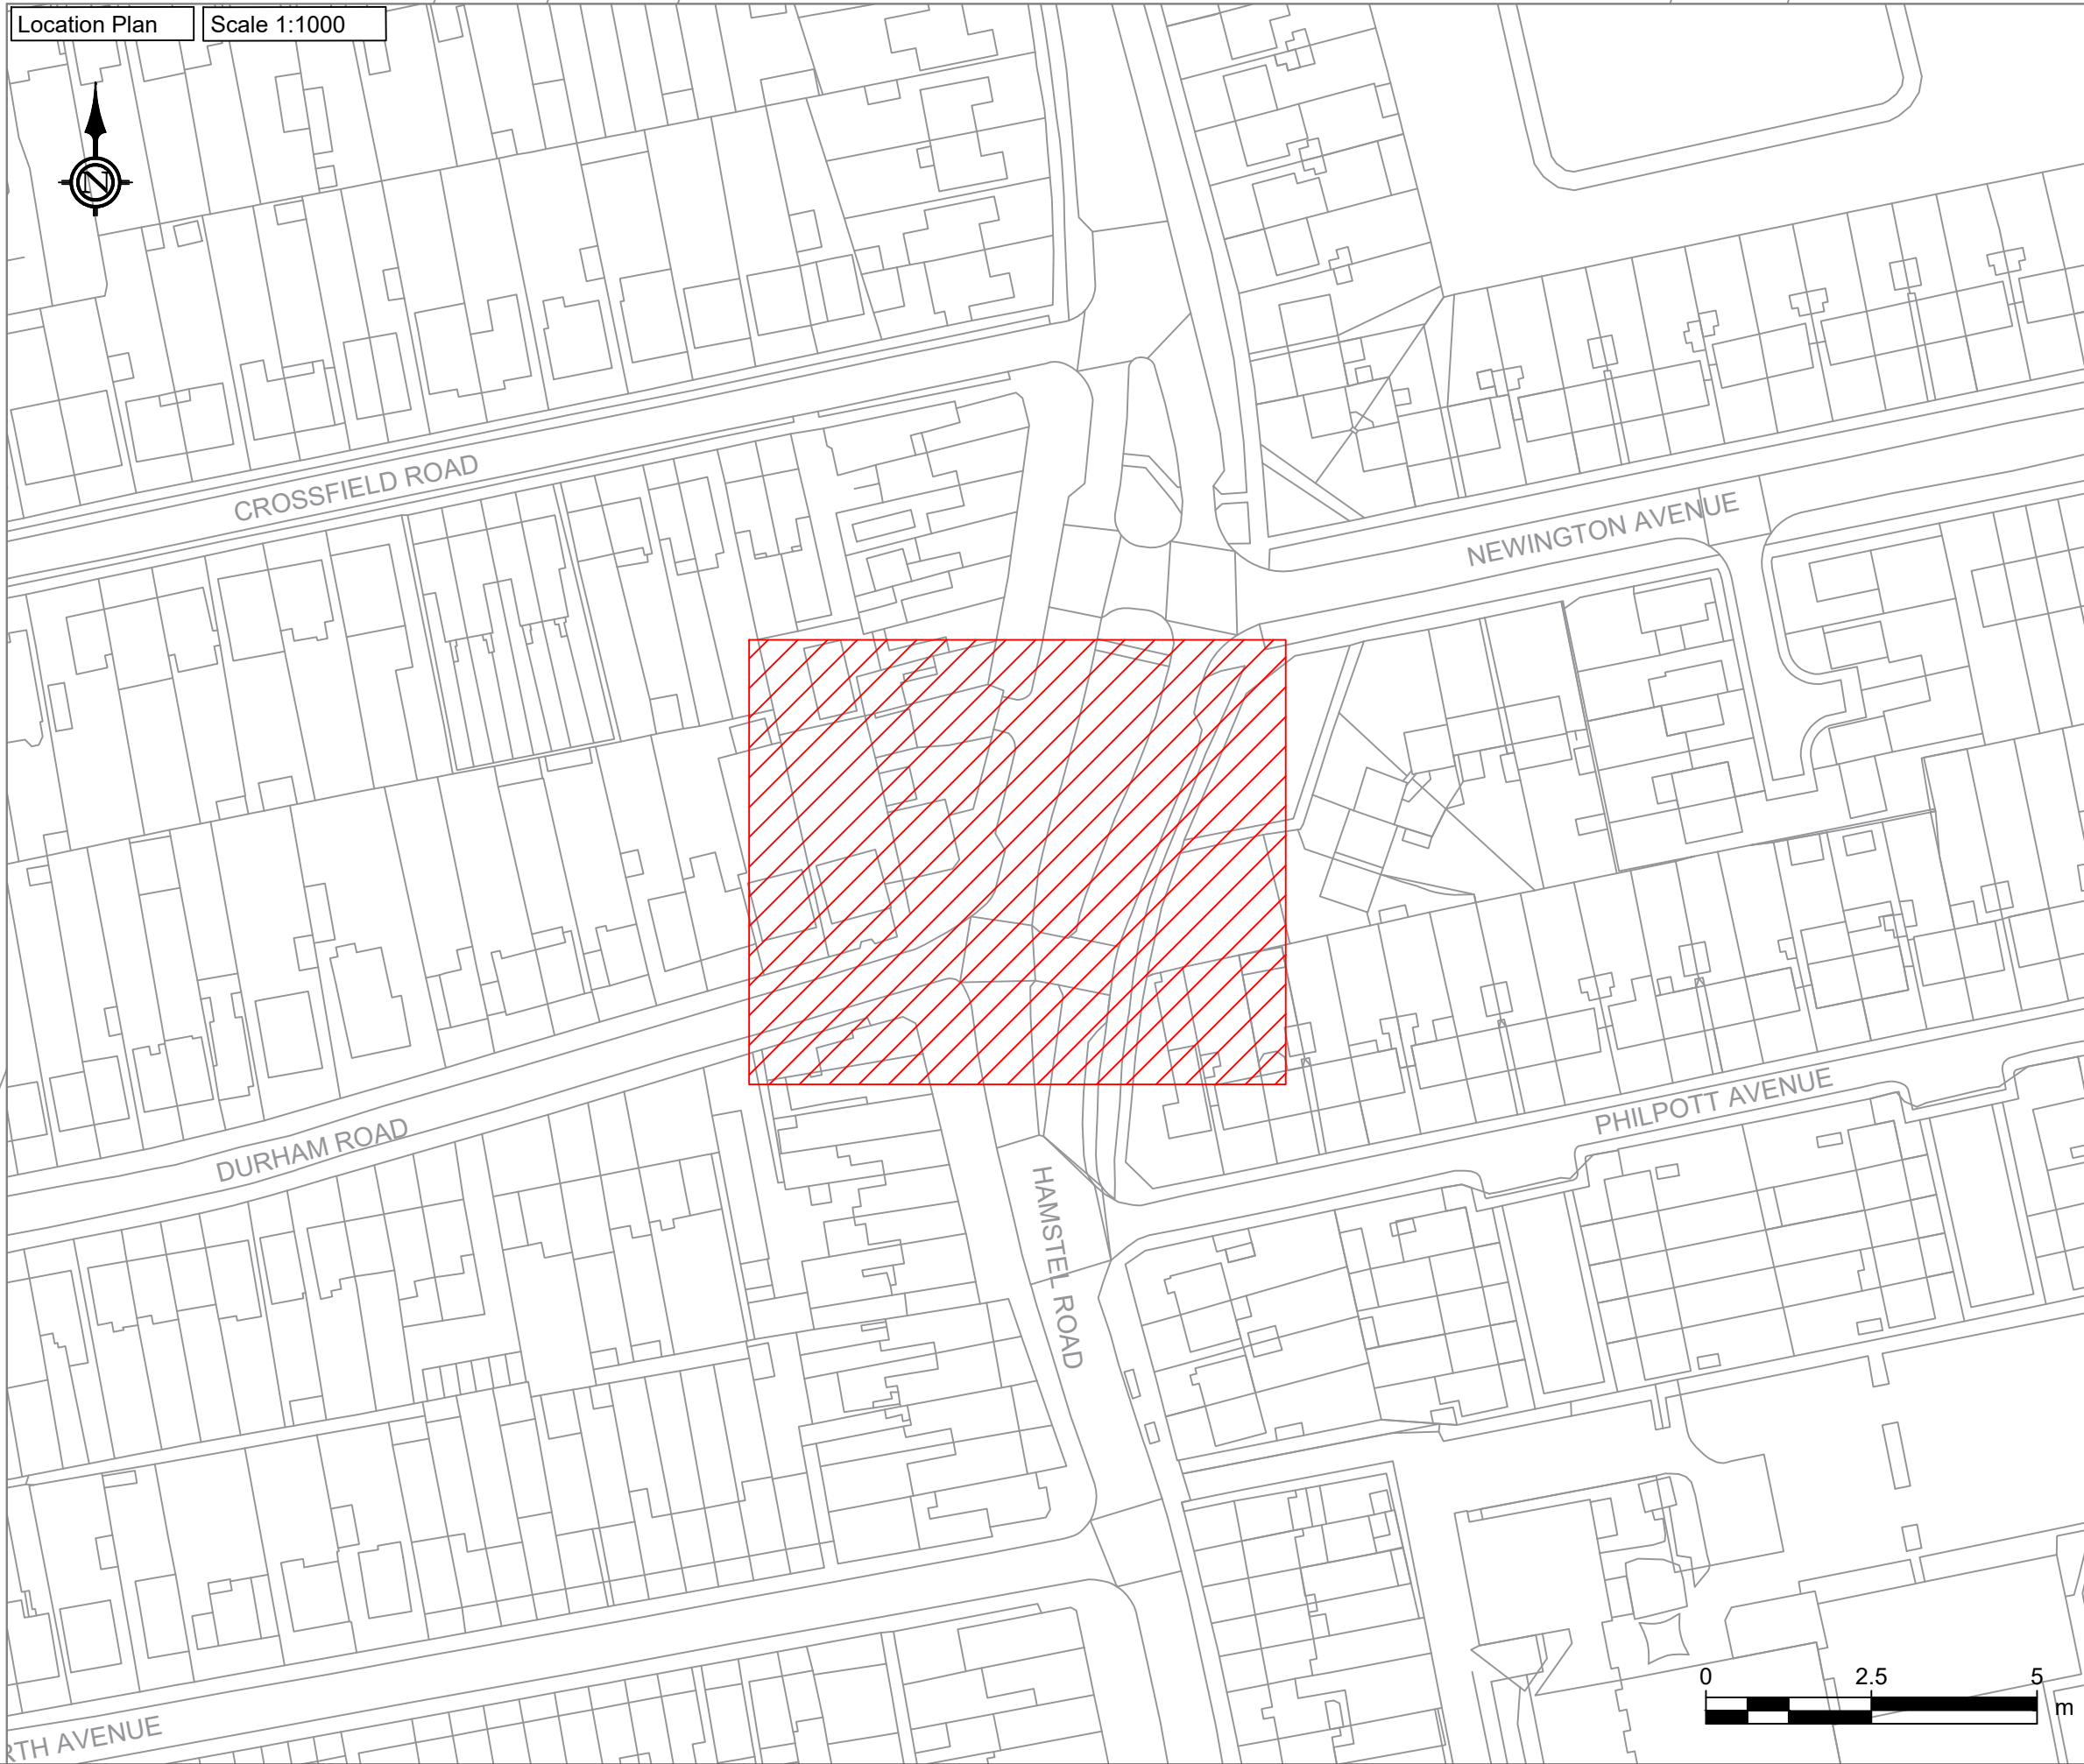

This map is reproduced from Ordnance Survey material with the permission of Ordnance Survey on behalf of the Controller of Her Majesty's Stationary Office © Crown copyright.
Unauthorised reproduction infringes Crown copyright and may lead to prosecution or civil proceedings. AL100019680

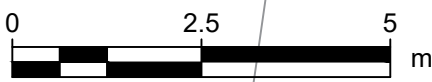

SAFETY, HEALTH AND ENVIRONMENTAL INFORMATION

In addition to the hazards/risks normally associated with the types of work detailed on this drawing, note the following significant residual risks

Construction	NONE
Maintenance / Cleaning	NONE
Use	NONE
Decommissioning / Demolishing	NONE

Key:

- Site Location
- Double Yellow Line - to be installed
- Existing Road Marking - to remain
- Parking Bay Marking - to be installed
- Parking Bay Marking - to be removed

Notes:

- Setting out on site to be agreed with SCC Engineer before works commence.
- Do not scale. This drawing must be read in conjunction with all other contract drawings and associated documents if available.
- All works must comply with the Department of Transport's Specification for Highway Works and associated Standard Construction Drawings.
- All traffic signs and road markings must conform to the Traffic Signs Regulations and General Directions 2016 (TSRGD).
- Unless otherwise specified, road markings must be applied as thermoplastic screed with solid glass beads for reflectivity.
- Length of proposed double yellow line as indicated on plan.
- All yellow markings to be 75mm in width.
- Install parking bay marking in accordance with Diagram 1028.4 (S7-4-6, TSRGD 2016).
- Parking bay to be marked with broken white line, matching existing spacing and width. Line width to be not less than 50mm; parking bay width to be not less than 1.8m.
- At the location of proposed Double Yellow Lines, remove existing parking bay markings prior to installation, including existing end bar on yellow line.

No waiting at any time

Rev.	Description.	Drn	App	Date

Southend-on-Sea City Council

Infrastructure and Environment

PO Box 5560, Civic Centre
Victoria Avenue, Southend on Sea, SS2 6ZQ

Project Title
Parking Bay Proposed Plan

Drawing Title
Hamstel Road No. 241 (D.Evans Auto)

Drawn	Date	Review	Date
DL	29/08/2025	AA	01/09/2025
Checked	Date	Approved	Date
AZ	01/09/2025	AG	01/09/2025
Scales @ A1		Revision	-

Drawing Status
Preliminary

Drawing Number
SCCC11089-100-SCC-HMK-(241-HAM)-M2-SM-SK001