


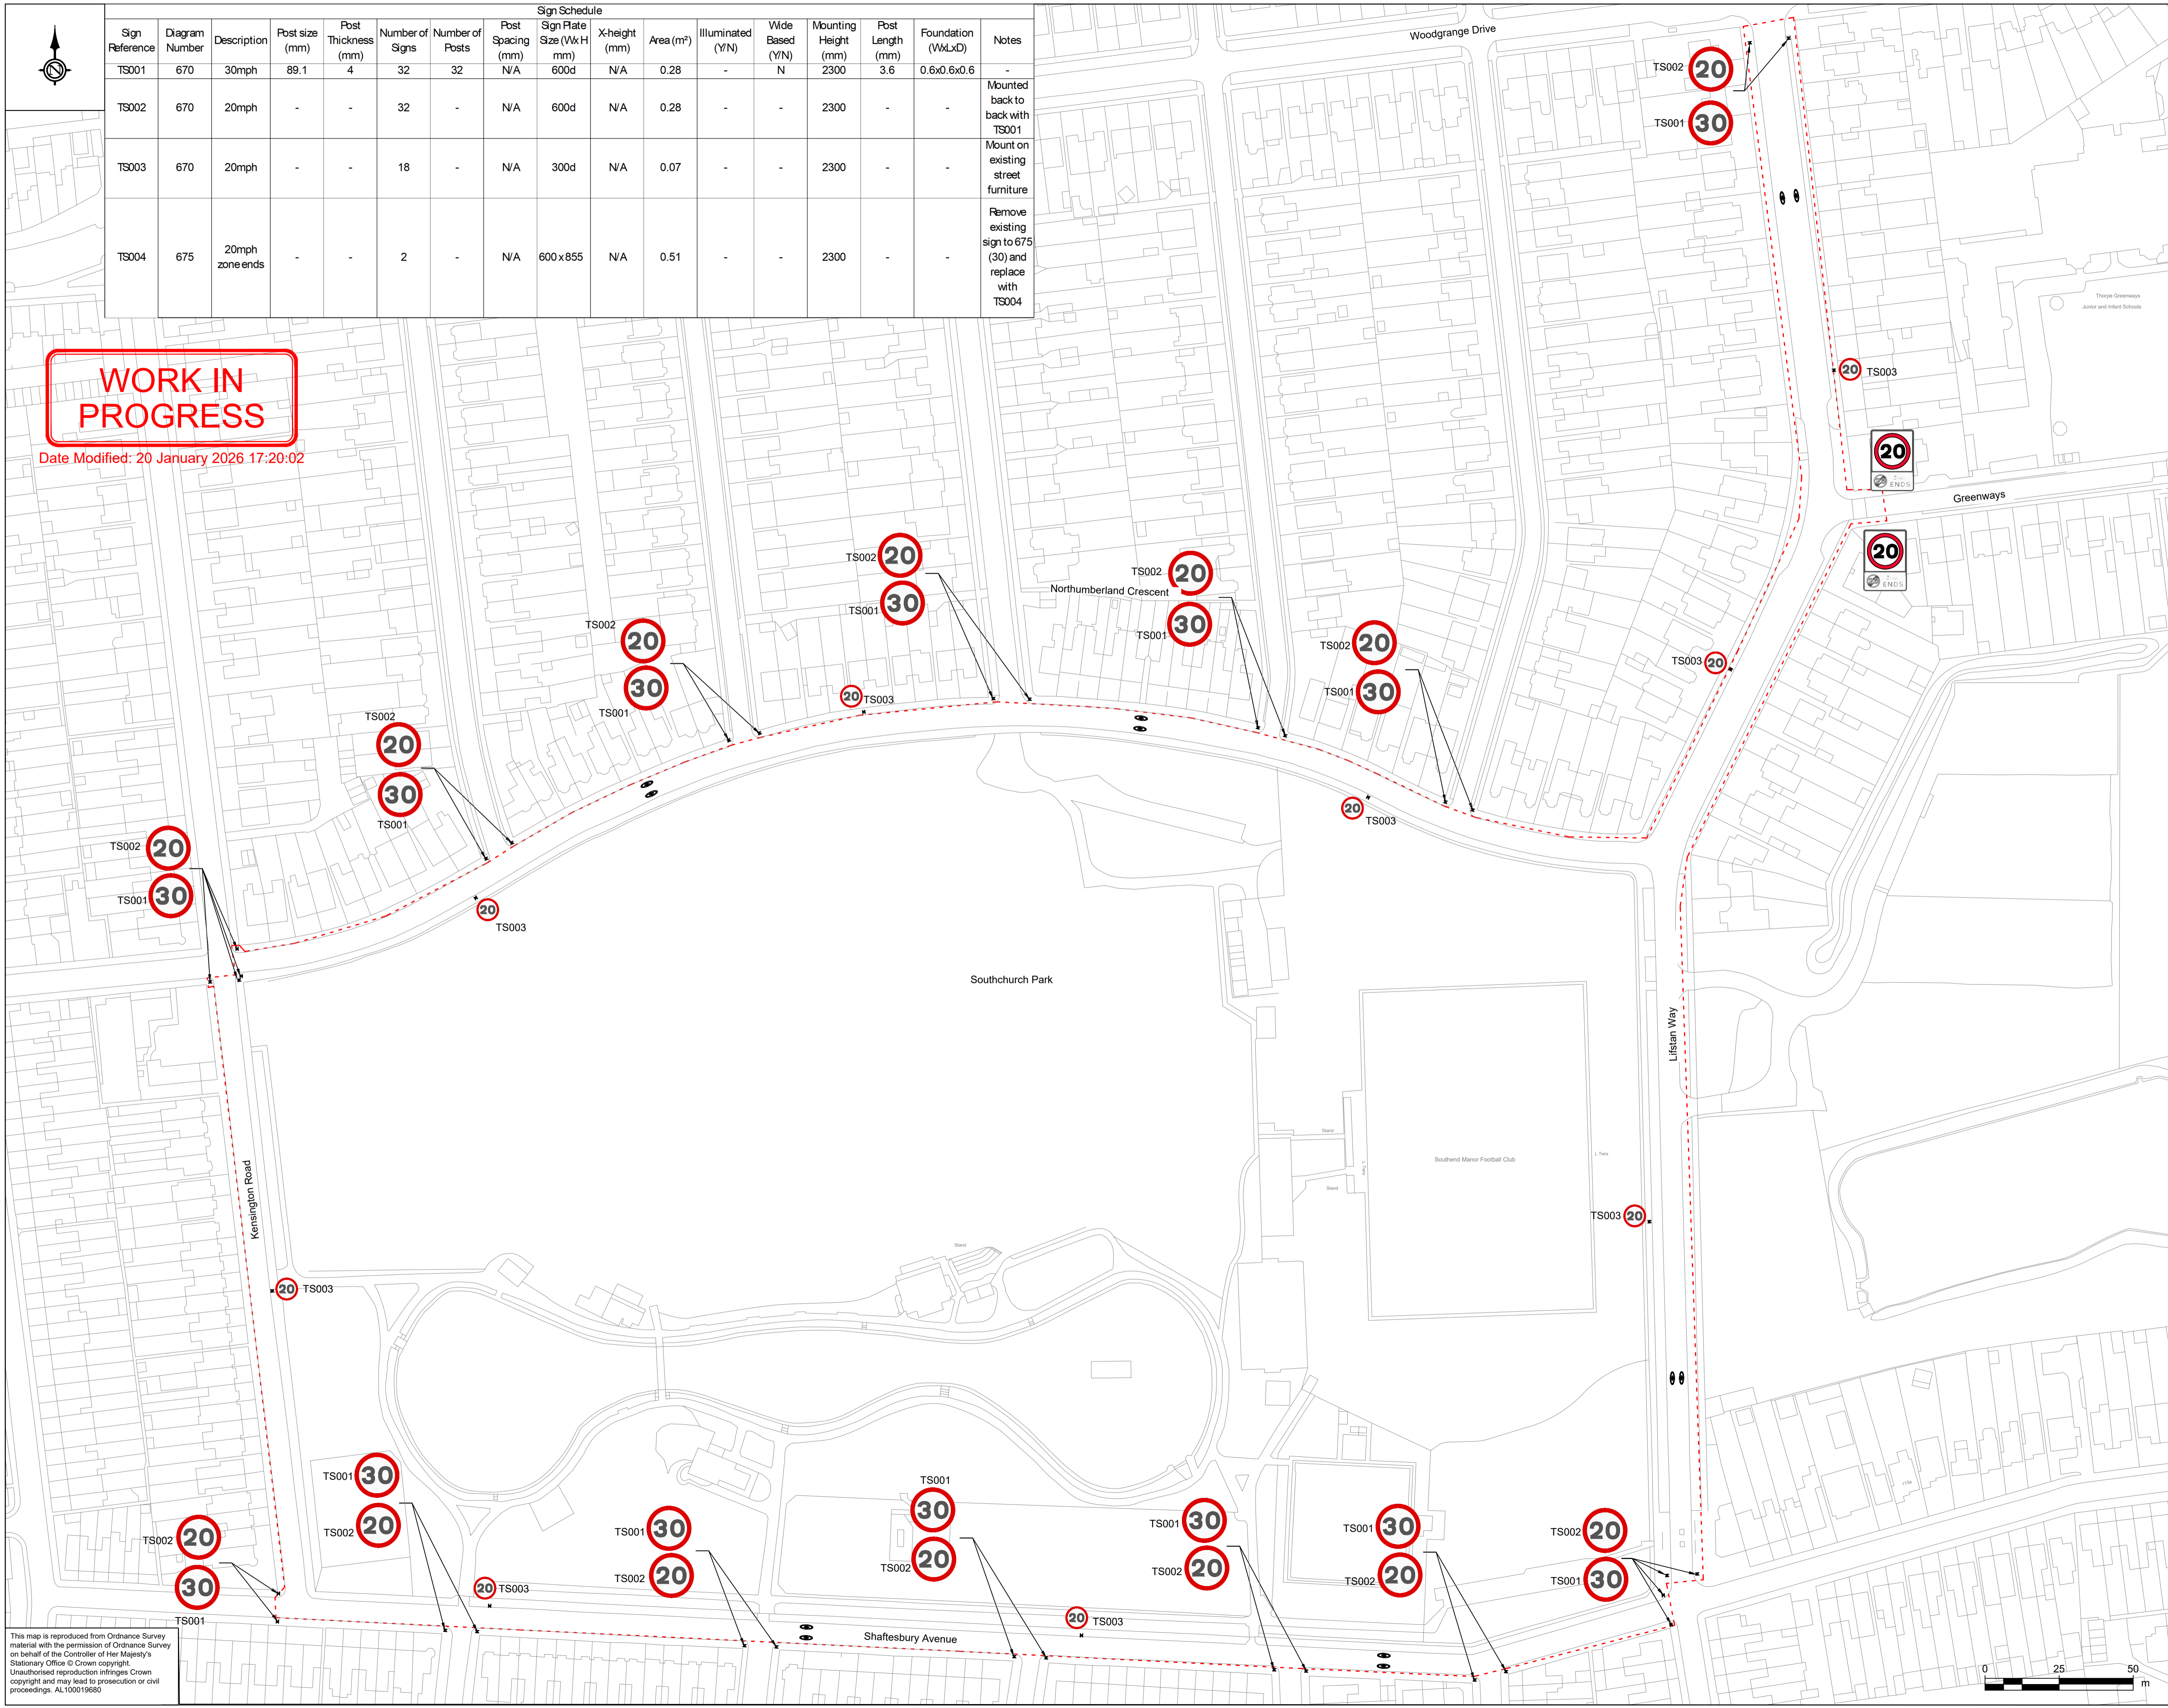

Sign Reference	Diagram Number	Description	Post size (mm)	Post Thickness (mm)	Number of Signs	Number of Posts	Post Spacing (mm)	Sign Plate Size (WxH mm)	X-height (mm)	Area (m²)	Illuminated (Y/N)	Wide Based (Y/N)	Mounting Height (mm)	Post Length (mm)	Foundation (WxLxD)	Notes
TS001	670	30mph	89.1	4	32	32	N/A	600d	N/A	0.28	-	N	2300	3.6	0.6x0.6x0.6	-
TS002	670	20mph	-	-	32	-	N/A	600d	N/A	0.28	-	-	2300	-	-	Mounted back to back with TS001
TS003	670	20mph	-	-	18	-	N/A	300d	N/A	0.07	-	-	2300	-	-	Mount on existing street furniture
TS004	675	20mph zone ends	-	-	2	-	N/A	600x855	N/A	0.51	-	-	2300	-	-	Remove existing sign to 675 (30) and replace with TS004

WORK IN PROGRESS

Date Modified: 20 January 2026 17:20:02



SAFETY, HEALTH AND ENVIRONMENTAL INFORMATION

In addition to the hazards/risks normally associated with the types of work detailed on this drawing, note the following significant residual risks

Construction	NONE
Maintenance / Cleaning	NONE
Use	NONE
Decommissioning / Demolishing	NONE

Key

- Speed Limit Signage to Diag. 670 (600mm)
- Speed Limit Signage to Diag. 675 (855x600)
- 20mph Painted Roundel to Diag. 1065 (4300mm)
- 20mph Limit Boundary
- Back to back 20mph Repeater Signs to Diag. 670 (300mm)
- End of 20mph zone to Diag. 675 (855x600)

A	Original	EB	AG	20 Jan 26
Rev.	Description	Drn	App	Date

Southend-on-Sea City Council
 Environment & Place
 PO Box 5560, Civic Centre
 Victoria Avenue, Southend on Sea, SS2 6ZQ

Project Title
20mph Neighbourhoods Thorpe Ward

Drawing Title
20mph Speed Limit Southchurch Park

Drawn	Date	Review	Date
ETB	15/01/2026	AAO	19/01/2026
Checked	Date	Approved	Date
AA	20/01/2026	AG	20/01/2026
Scales @ A1	1:1000	Revision	A

Drawing Status Preliminary

Drawing Number
 SCCC10513-102/SCC/TW/C/0005

This map is reproduced from Ordnance Survey material with the permission of Ordnance Survey on behalf of the Controller of Her Majesty's Stationary Office © Crown copyright. Unauthorised reproduction infringes Crown copyright and may lead to prosecution or civil proceedings. AL100019680

