


# SIGN SCHEDULE

Sign Ref	Diagram Number	Storage Description	Section (mm)	Post Type	Number of Signs	Number of Posts	Post Spacing (mm)	Post Section (mm)	X-Height (mm)	Area (sq.m)	Luminated (Y/N)	Wide Base Post (Y/N)	Retaining Height (mm)	Post Length (mm)	Foundation (mm)	Note
S1	608 (S1-2-42)	TRAFFIC MAY ONLY IN THE DIRECTION INDICATED	76,143.2 MINIMUM	SBS MOSE BASE POST	1	1	600x600	76,143.2 MINIMUM	50.0	0.28	Y	Y	4100	4100	600x300x300	REFER TO S4 SIGN
S2	609 (S2-3)	DEAD CARREGIWAY ROAD	76,143.2 MINIMUM	SBS MOSE BASE POST	1	1	600x600	76,143.2 MINIMUM	50.0	0.20	-	-	2100	2100	600x300x300	REFER TO S4 SIGN
S3	616 (S3-2-0.8 S1-2-44)	NO ENTRY	76,143.2 MINIMUM	SBS MOSE BASE POST	2	2	760x760	76,143.2 MINIMUM	50.0	0.44	Y	Y	4100	4100	600x300x300	REFER TO S4 SIGN
S4	642 (S4-2-4)	NO STOPPING ON MAIN CARREGIWAY	76,143.2 MINIMUM	SBS MOSE BASE POST	2	2	600x600	76,143.2 MINIMUM	50.0	0.28	-	-	2100	2100	600x300x300	REFER TO S4 SIGN

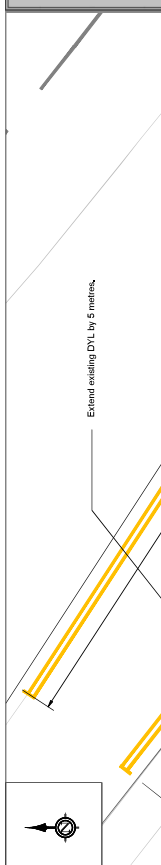

## SAFETY, HEALTH AND ENVIRONMENTAL INFORMATION

In addition to the information contained on this drawing, the following information should be read in conjunction with all other contract drawings and associated documents at contract.

- Street furniture facilities to be installed a minimum of 450mm from the kerb face.
- It is the contractor's responsibility to check the proposed sign locations and ensure that particular attention is drawn to the 'New Roads and Streetworks Act 1991'.
- Install proposed DYL as shown on plan, Diagram Number 1018.1.
- Proposed verge removal and reconstruction as carriageway comprising surface / binder / base / sub-base) to match existing carriageway construction.

## Notes:

- Setting out on site to be agreed with SCC Engineer before works commence.
- Do not scale. This drawing must be read in conjunction with all other contract drawings and associated documents at contract.

## Revisions

Rev.	Description	Date

## Project Information

 Environment and Place  
 PO Box 5560, Civic Centre  
 Victoria Avenue, Southend on Sea, SS2 6ZQ

## Project Title

**Royston Ave Proposed Plan Central Reservation**

## Drawing Title

**Proposed Improvement Central Reservation**

## Revision History

Drawn	Date	Review	Date

## Scale


Scale @ A1: 1:100

## Drawing Status

Construction

## Drawing Number


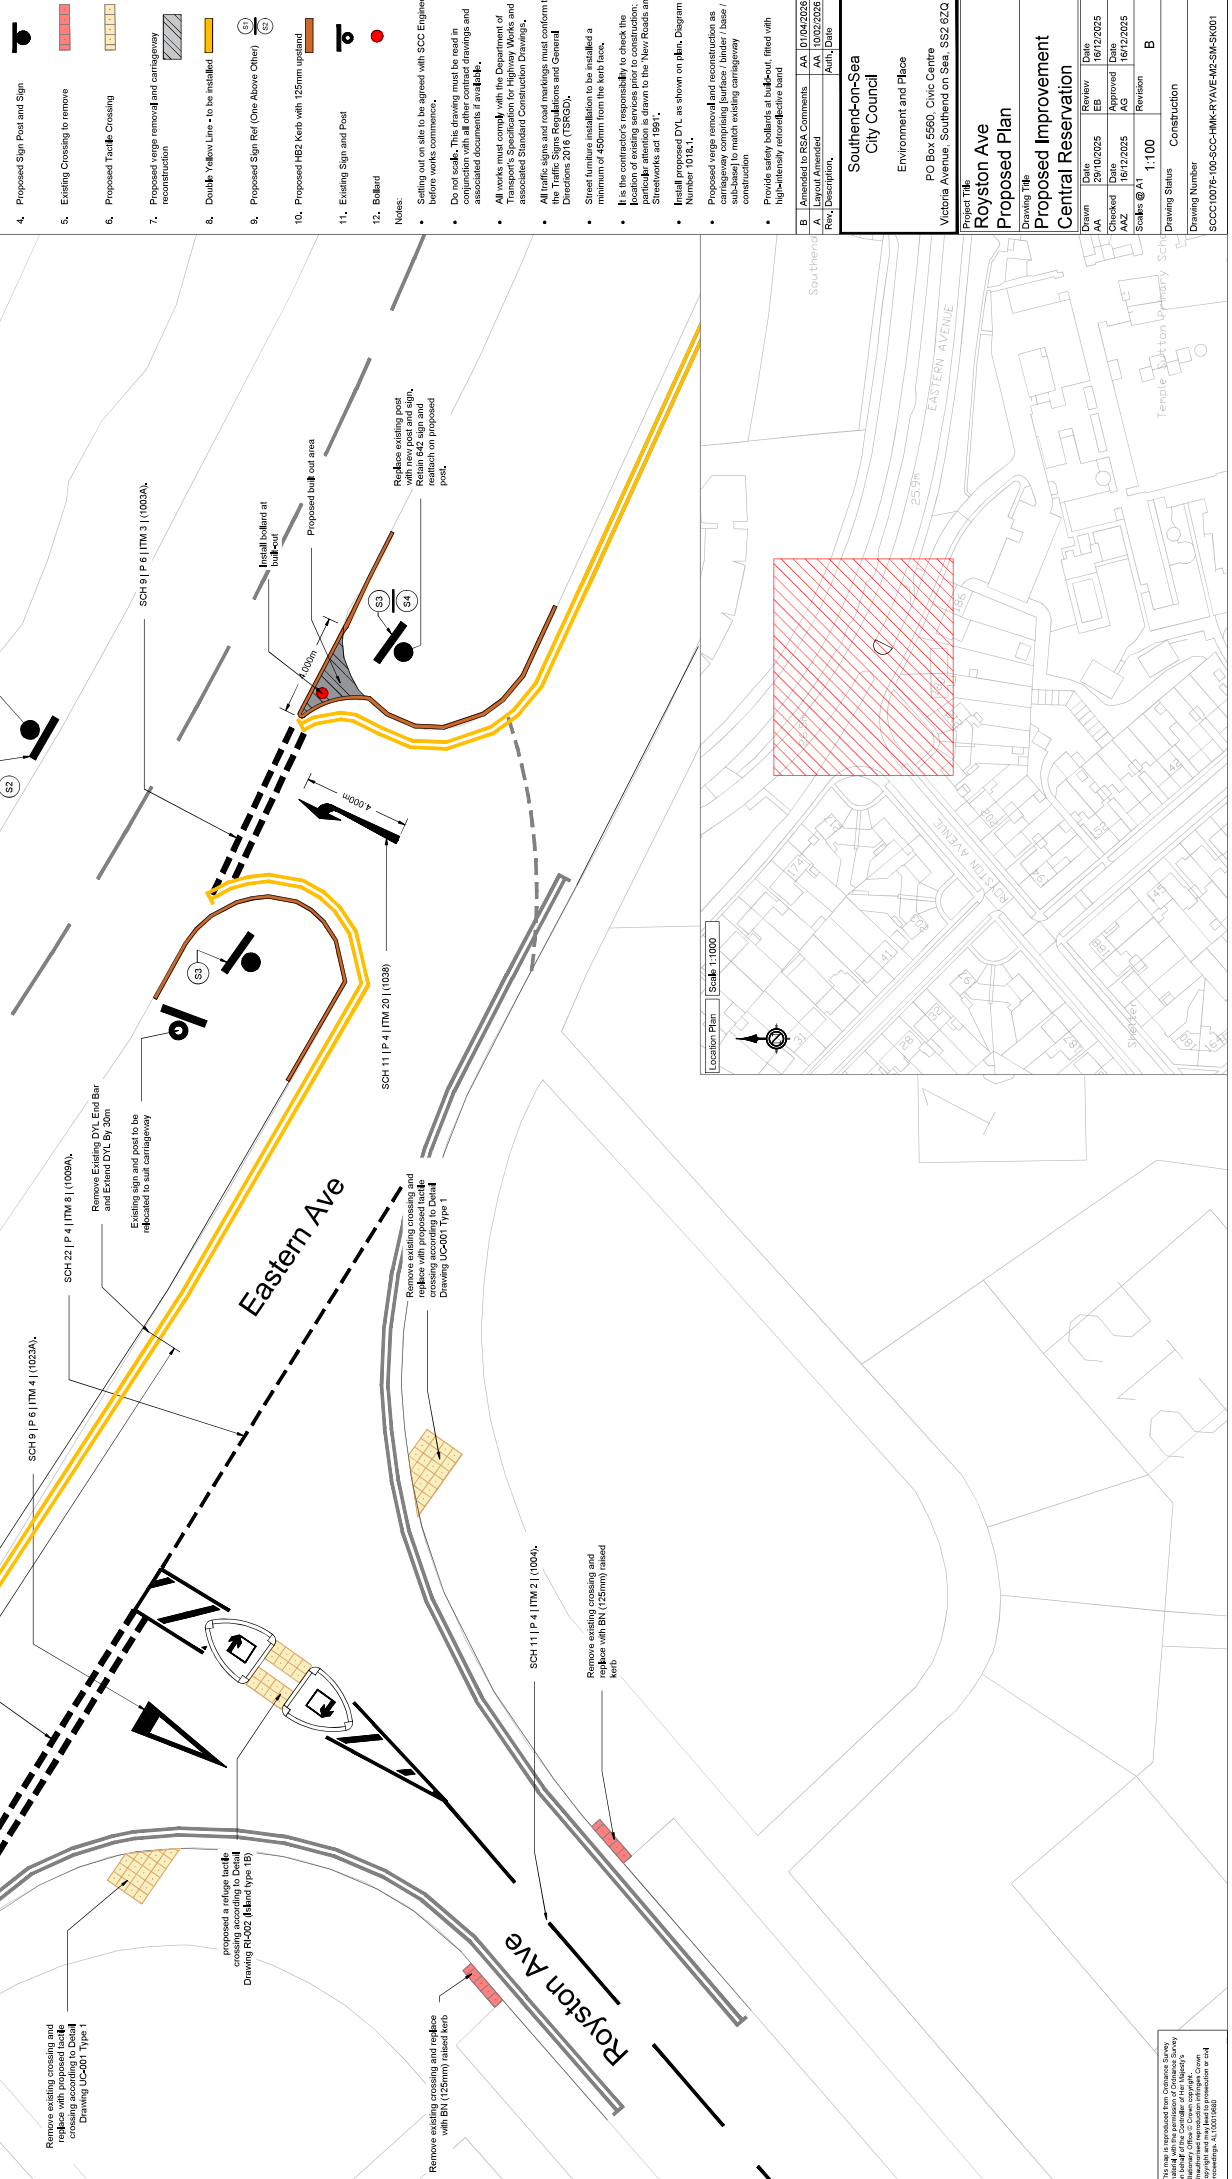

